




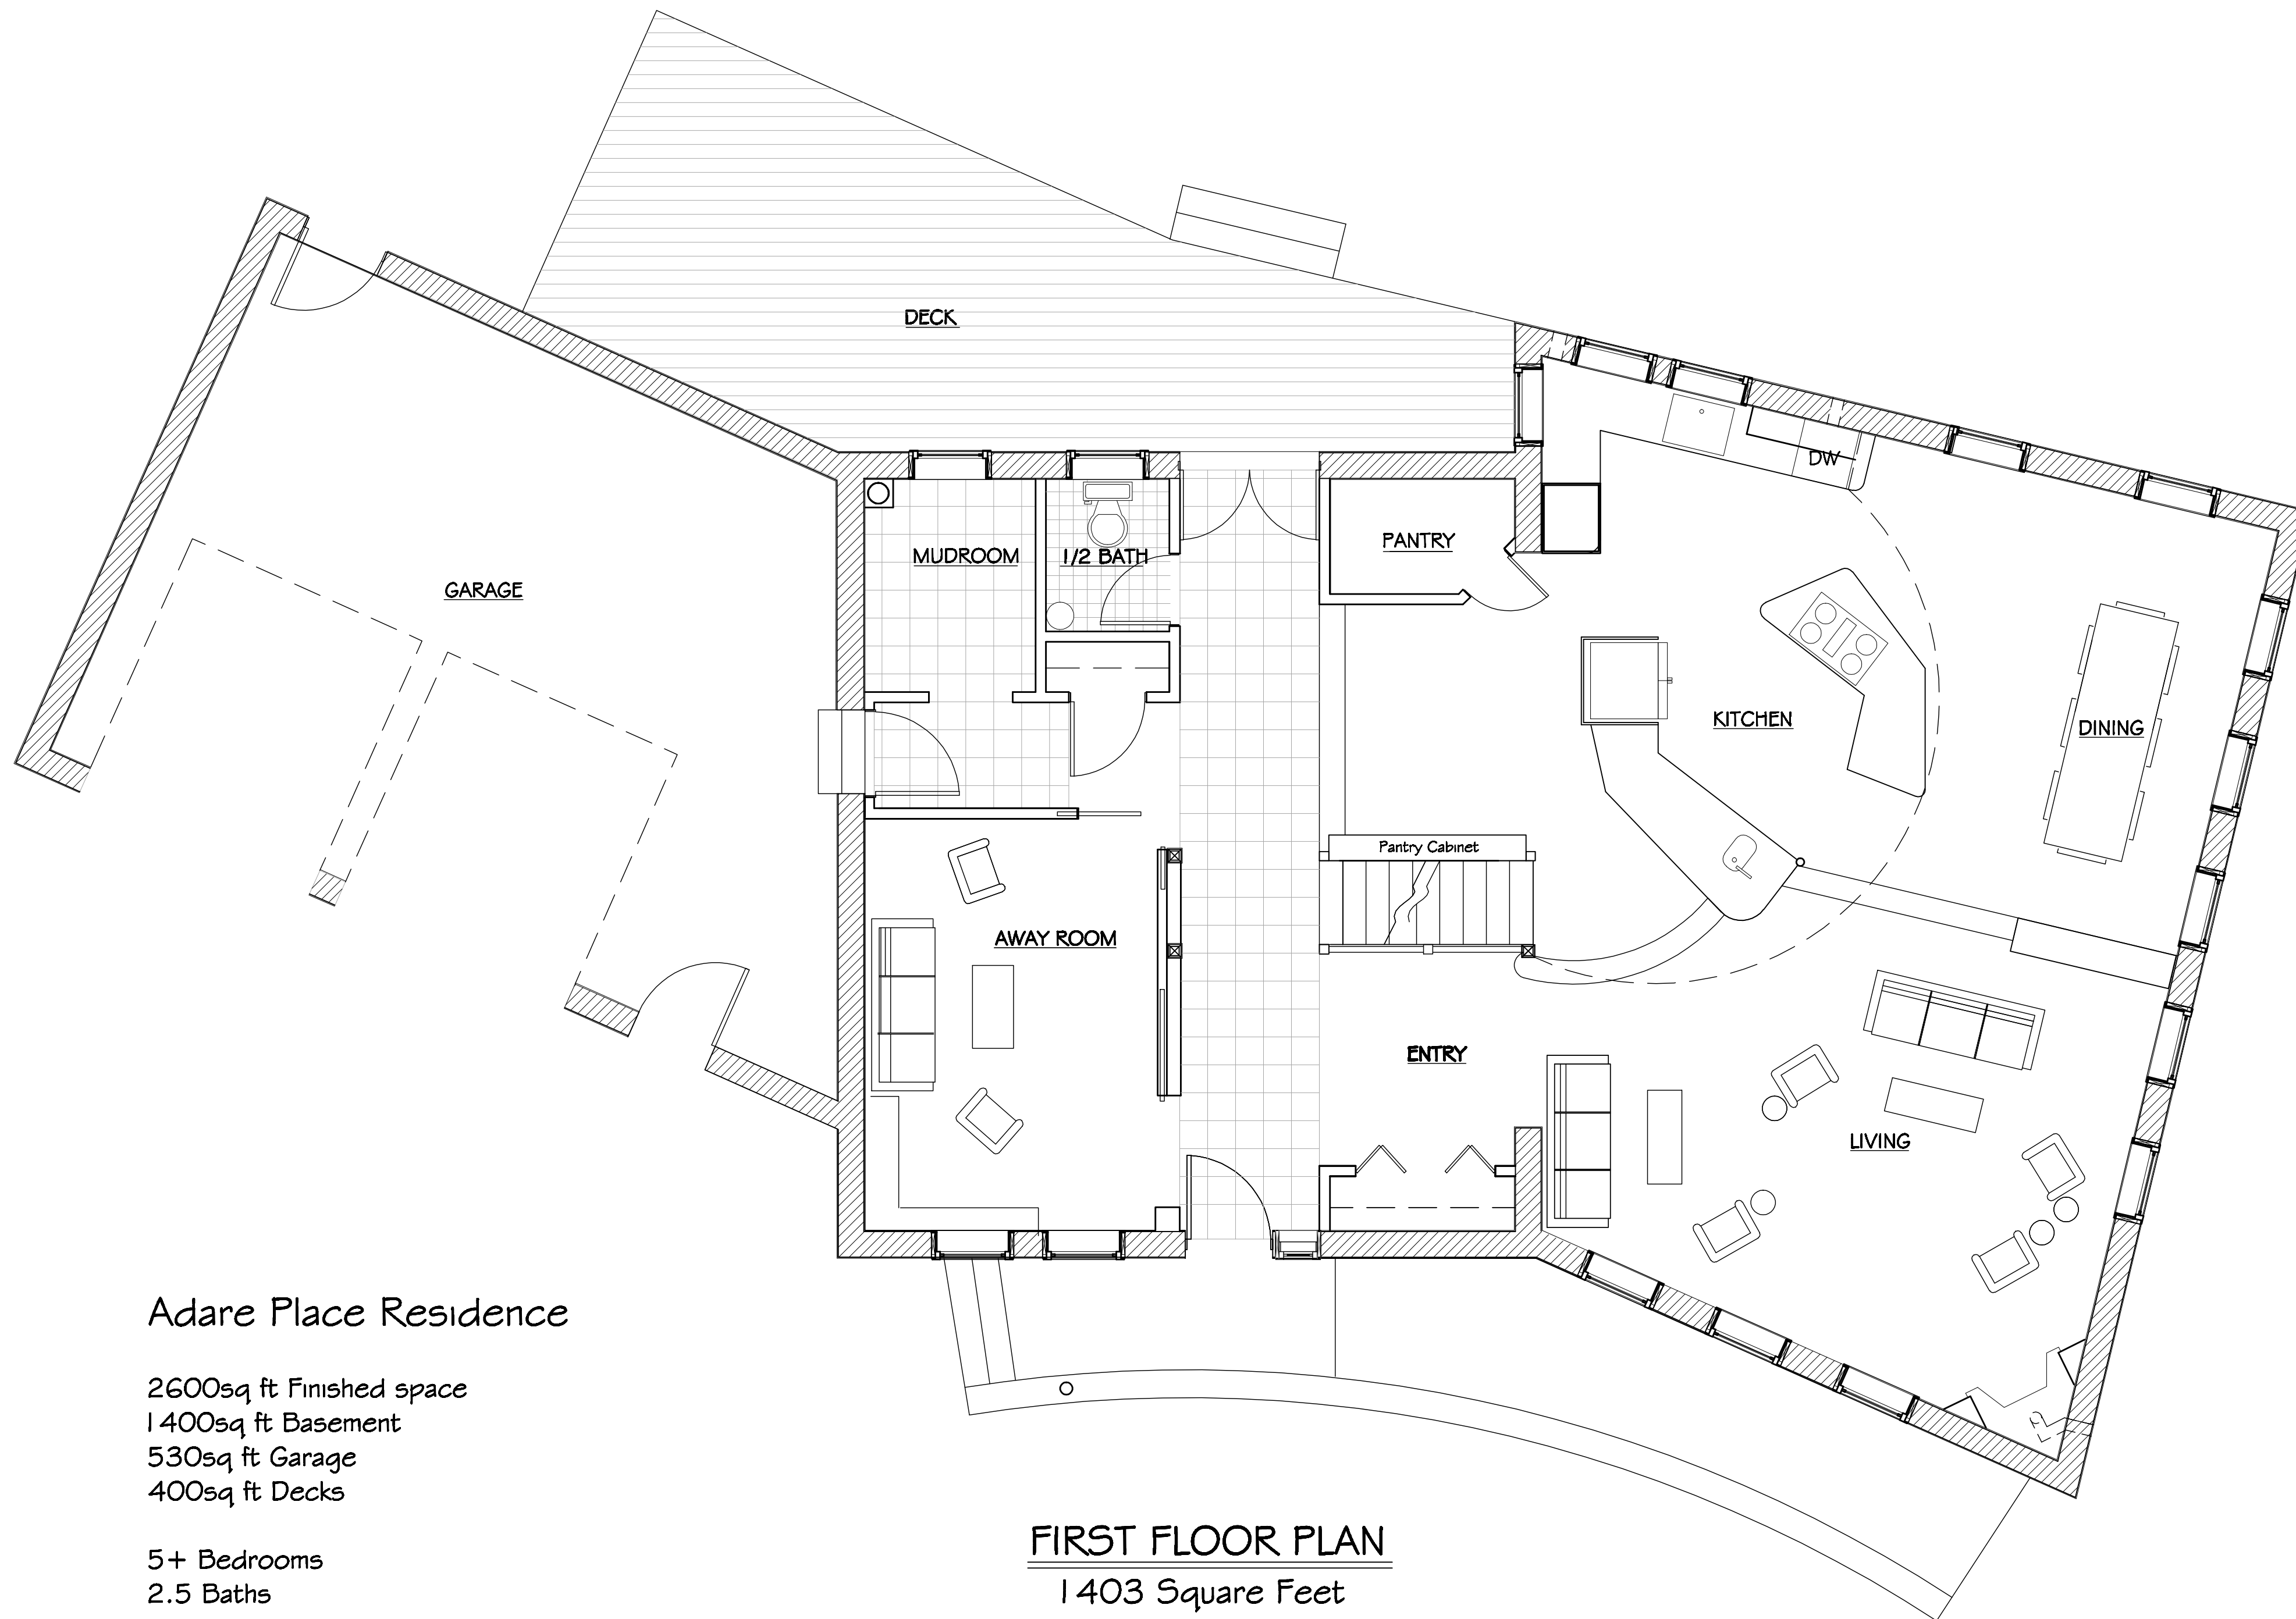

Adare Place Residence

2600sq ft Finished space
 1400sq ft Basement
 530sq ft Garage
 400sq ft Decks

5+ Bedrooms
 2.5 Baths

FIRST FLOOR PLAN
 1403 Square Feet

New Residence
 Adare Place
 Northampton MA

First Floor Plan


Revisions:		
Date:	Name:	Notes:
12-8-14		

Scale:
 1/4" = 1'
 Drawn by:



Meridian Contracting
 9 Old country Road
 Sudbury MA 01776
 Phone 508 358 7616
 Fax 508 358 6019

A-1.1

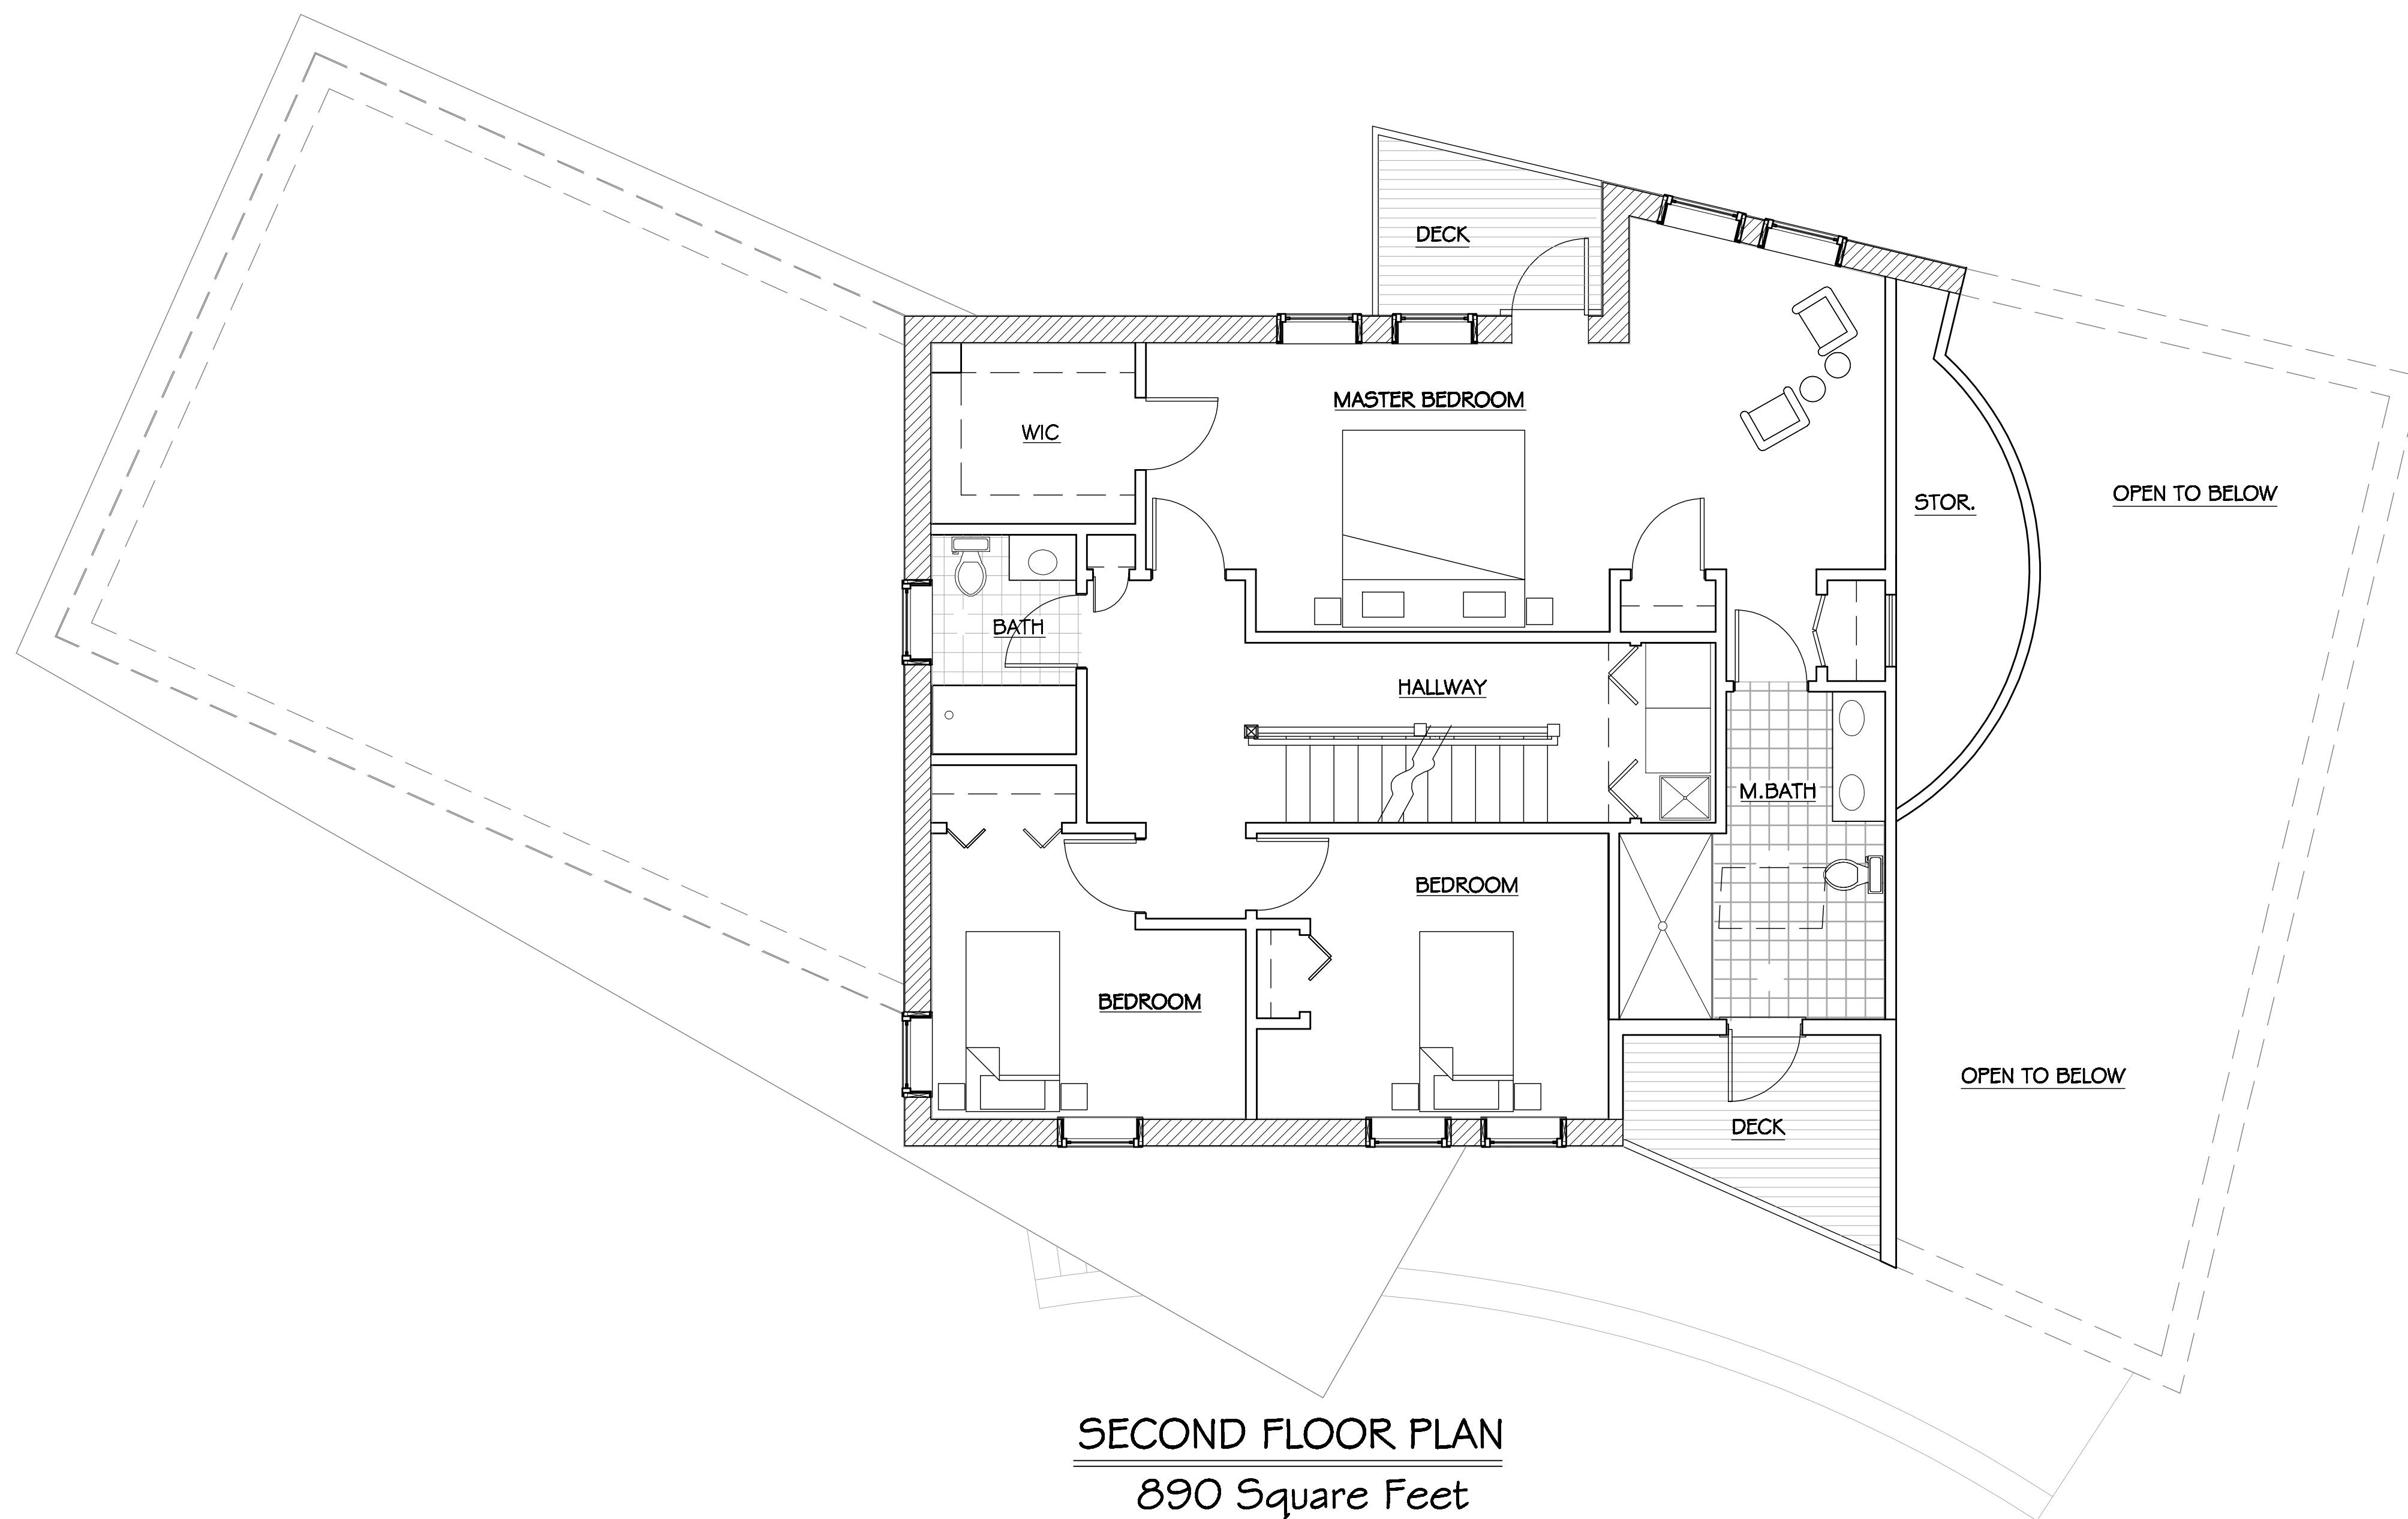

SECOND FLOOR PLAN
890 Square Feet

New Residence
Adare Place
Northampton MA

Second Floor Plan

Revisions:

Date:	Name:	Notes:
12-8-14		

Scale:


1/4" = 1'

Drawn by:



Meridian Contracting
9 Old country Road
Sudbury MA 01776
Phone 508 358 7616
Fax 508 358 6019

A-1.2

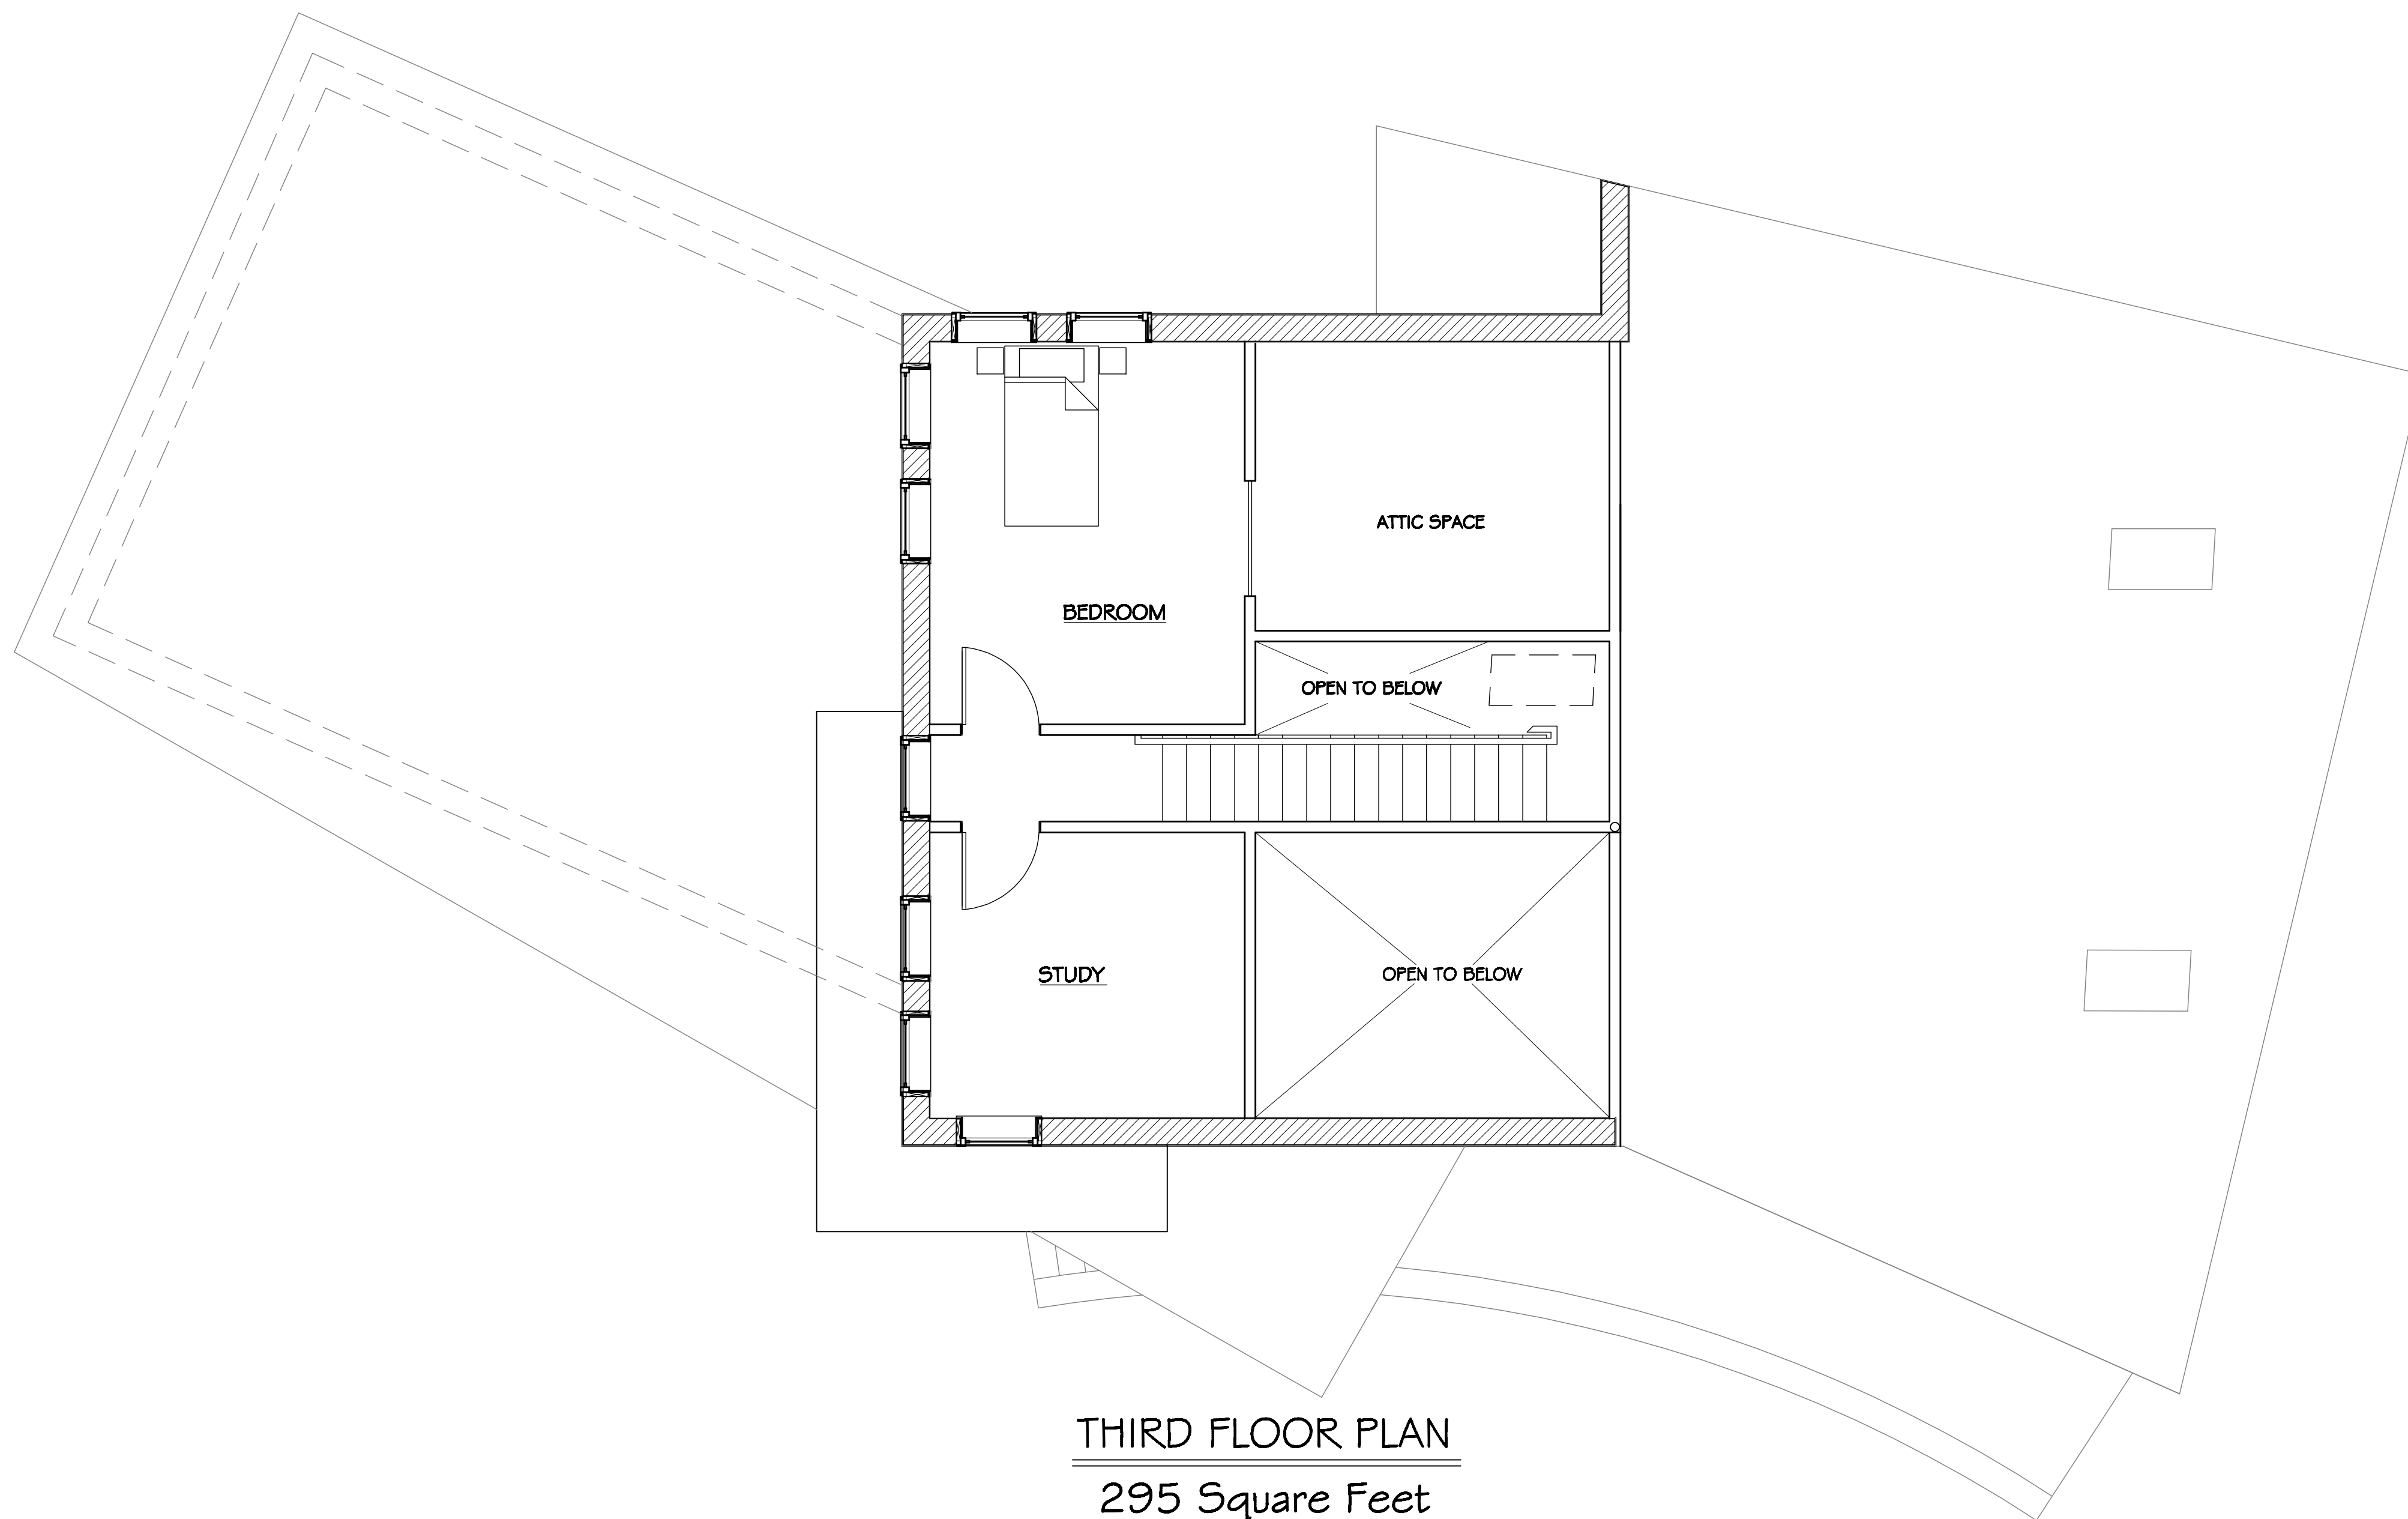

THIRD FLOOR PLAN
295 Square Feet

New Residence
Adare Place
Northampton MA

Third Floor Plan

Revisions:

Date:	Name:	Notes:
12-8-14		

Scale:

$\frac{1}{4}" = 1'$


Drawn by:



Meridian Contracting
9 Old country Road
Sudbury MA 01776

Phone 508 358 7616
Fax 508 358 6019

A-1.3

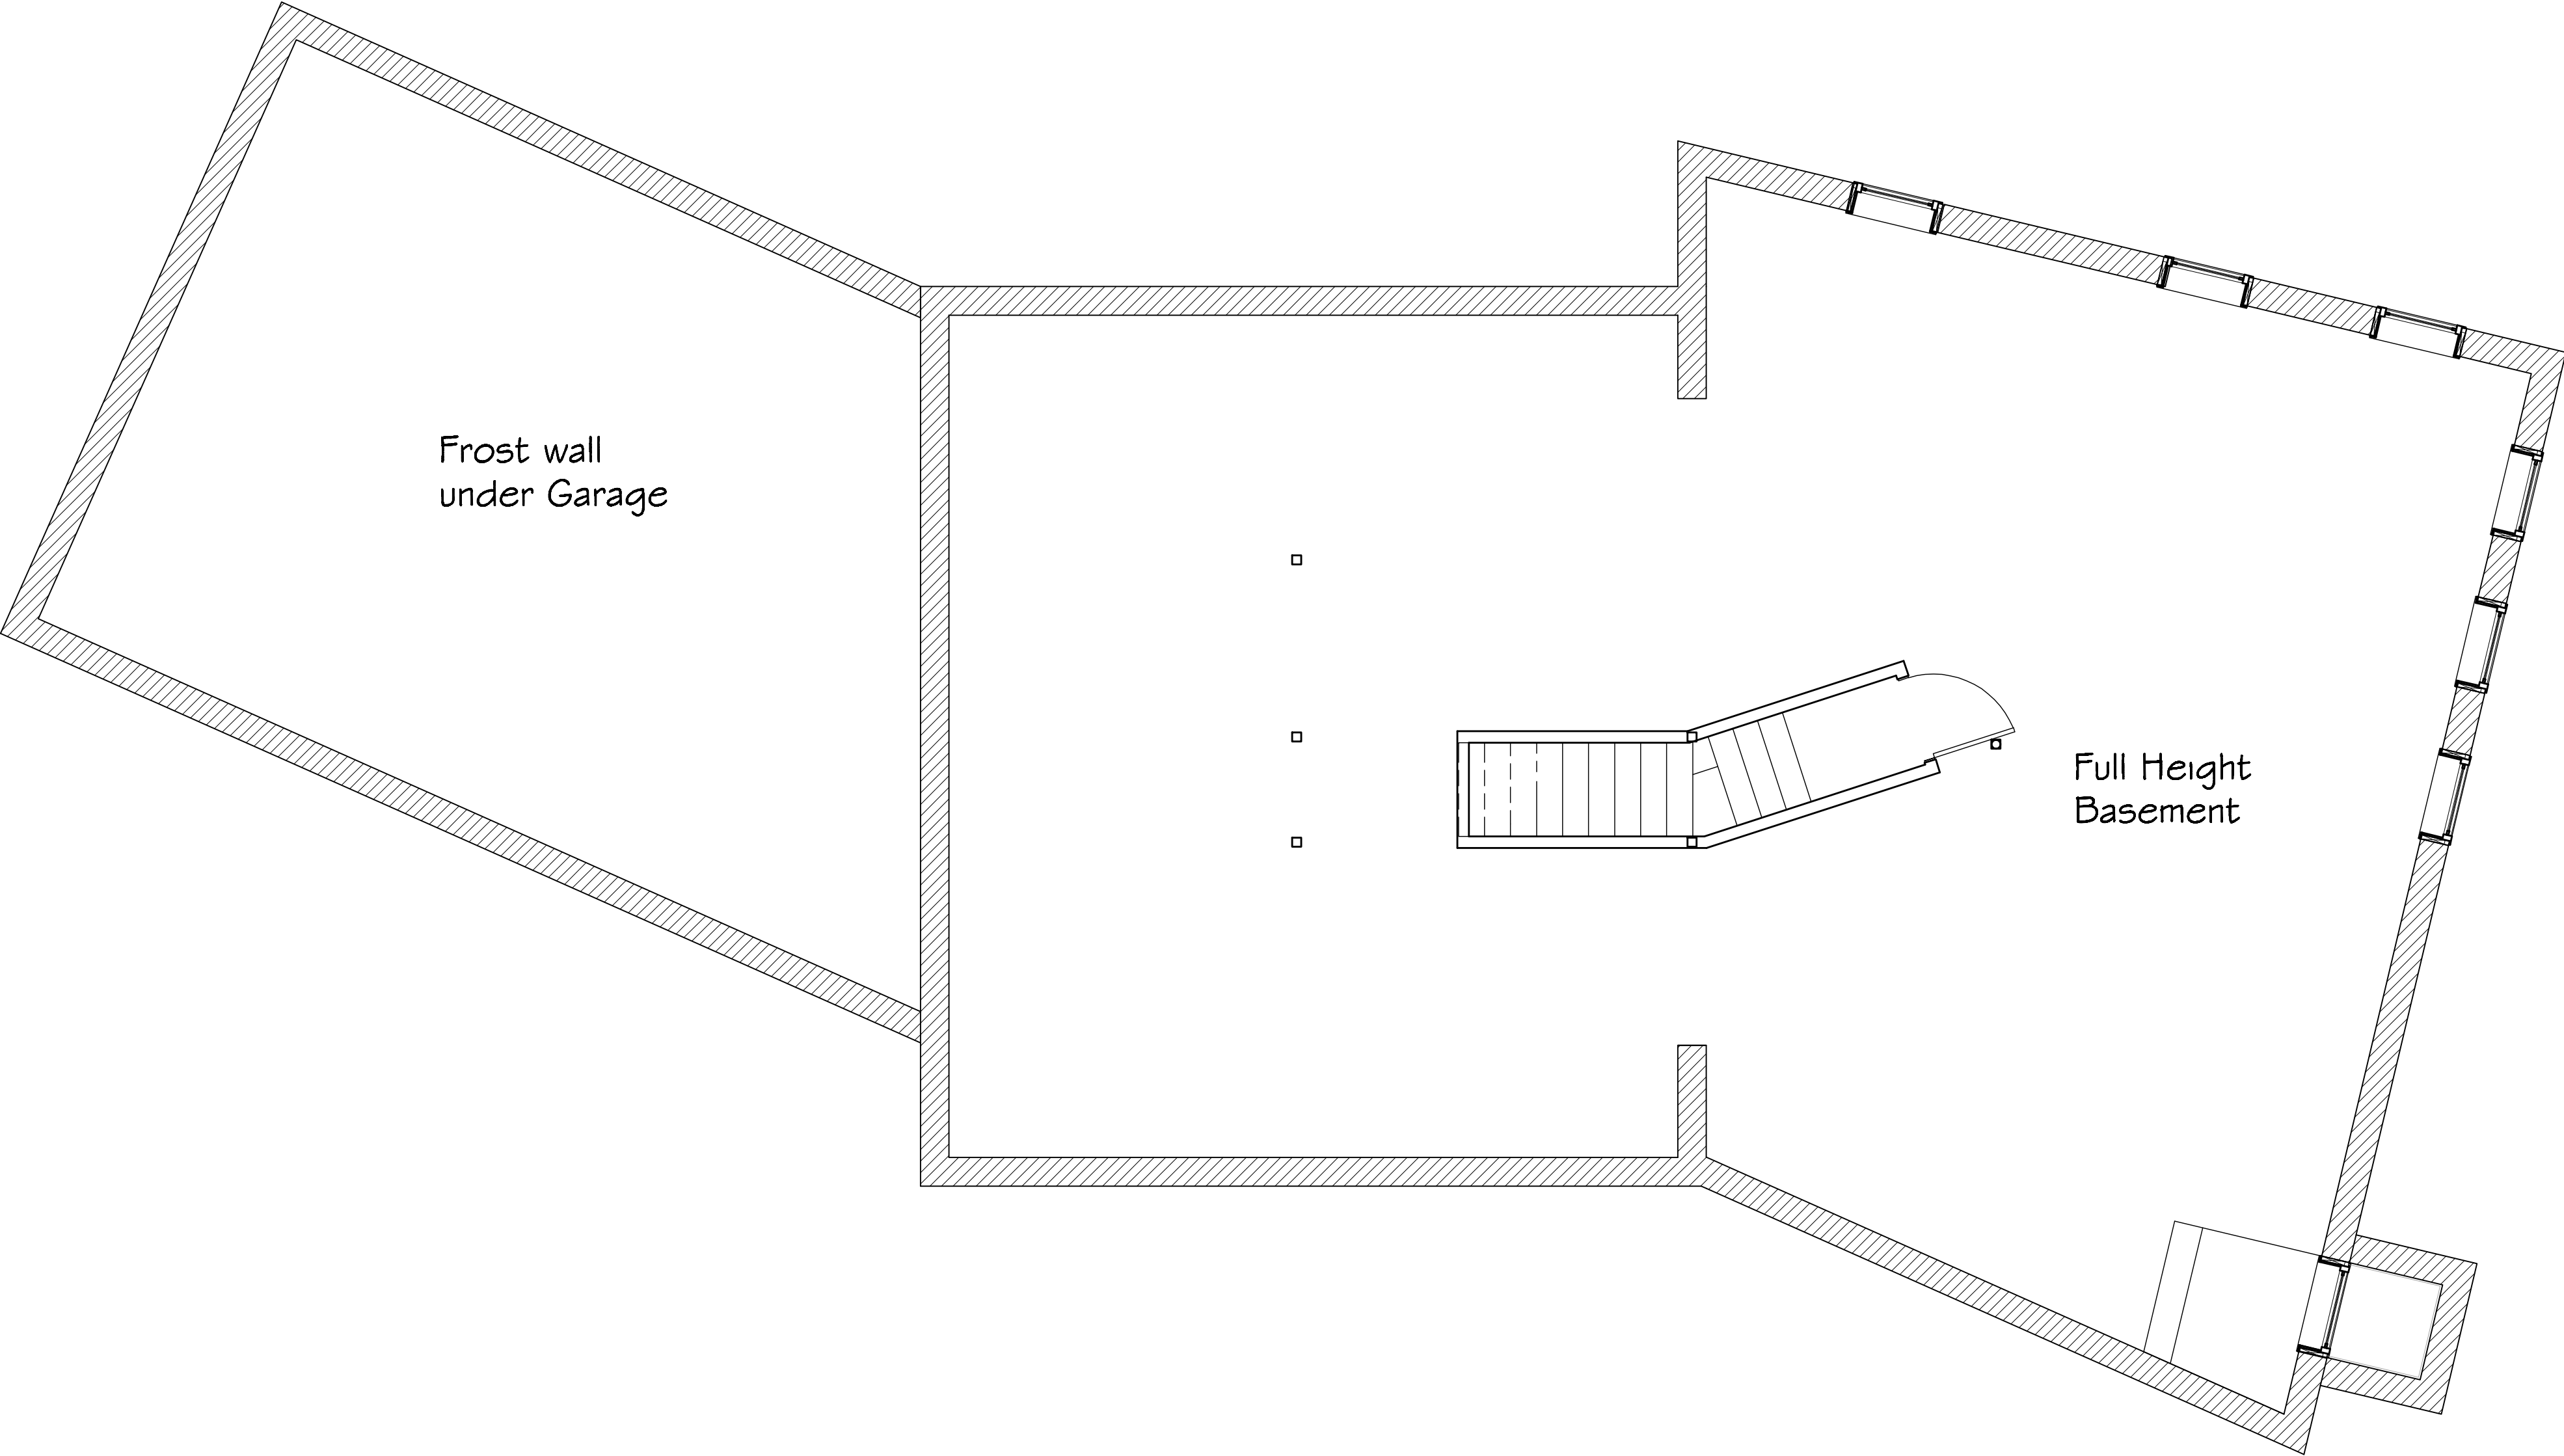


BASEMENT PLAN
1 403 Square Feet

New Residence
Adare Place
Northampton MA

Foundation Plan

Revisions:		
Date:	Name:	Notes:
12-8-14		

Scale:
1/4" = 1'
Drawn by:

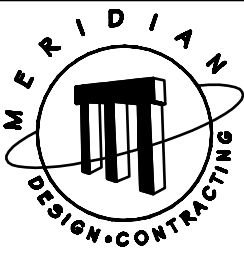

Meridian Contracting
9 Old county Road
Sudbury MA 01776
Phone 508 358 7616
Fax 508 358 6019

A-1.0