



GENERAL NOTES:
 1. FEATURES SHOWN ARE AS OBSERVED ON 23 OCTOBER 1988.
 2. FEATURES INDICATED HAVE NOT BEEN FORMALLY SURVEYED AND ARE APPROXIMATELY LOCATED.
 3. PROPERTY LINES ARE AS BEST DETERMINED UTILIZING DEEDS RECORDED AT THE HALL OF RECORDS IN COMBINATION WITH EXISTING SURVEYS OF ADJACENT PROPERTIES.


P F
8 8

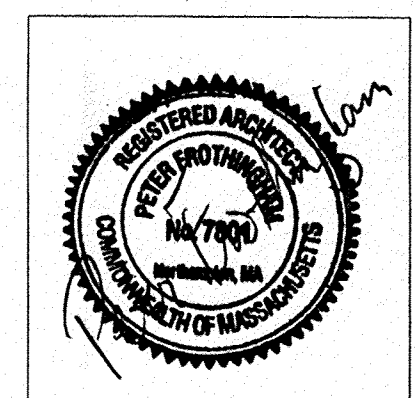


PETER FROTHINGHAM
 Registered Architect
 131A State Street
 Northampton MA 01060 2243
 U S A
 +413 585 5910

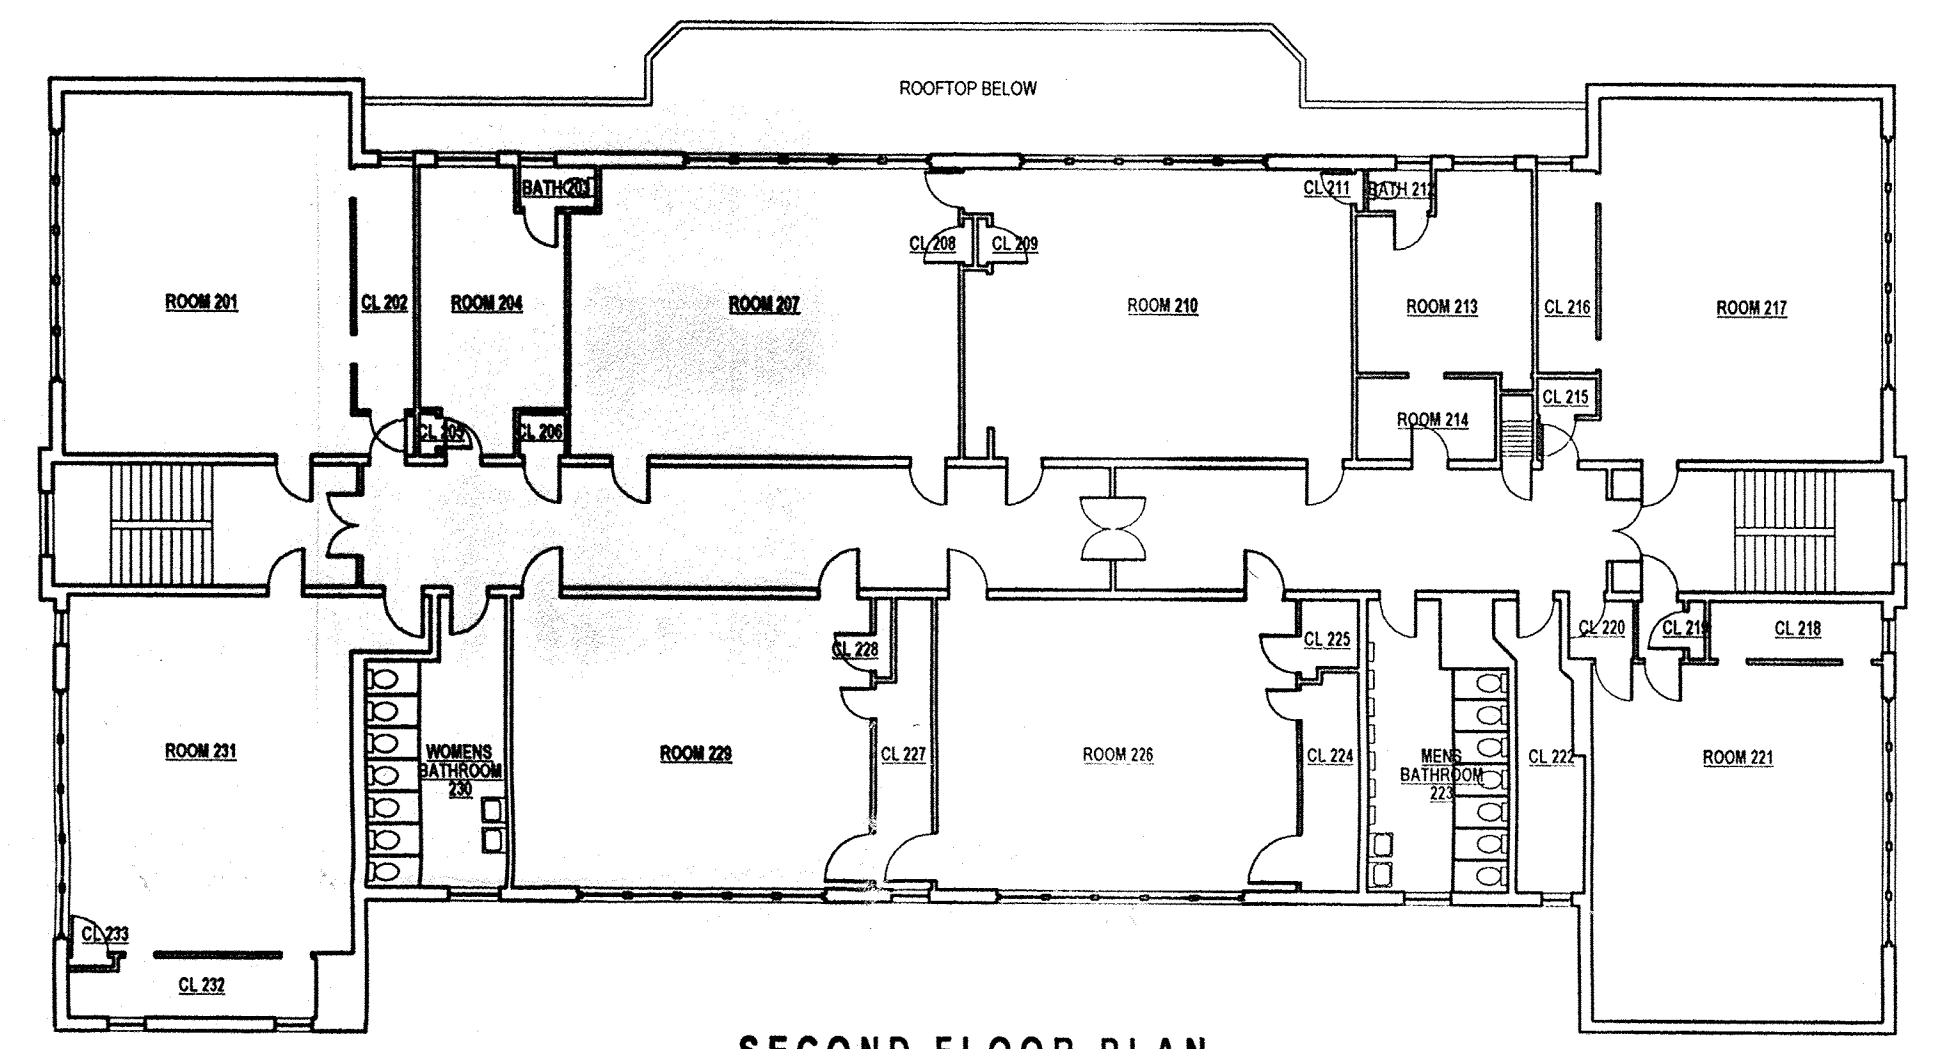


SECOND FLOOR PLAN
 1/16" = 1'-0"
 10,270+/- GROSS SQUARE FEET

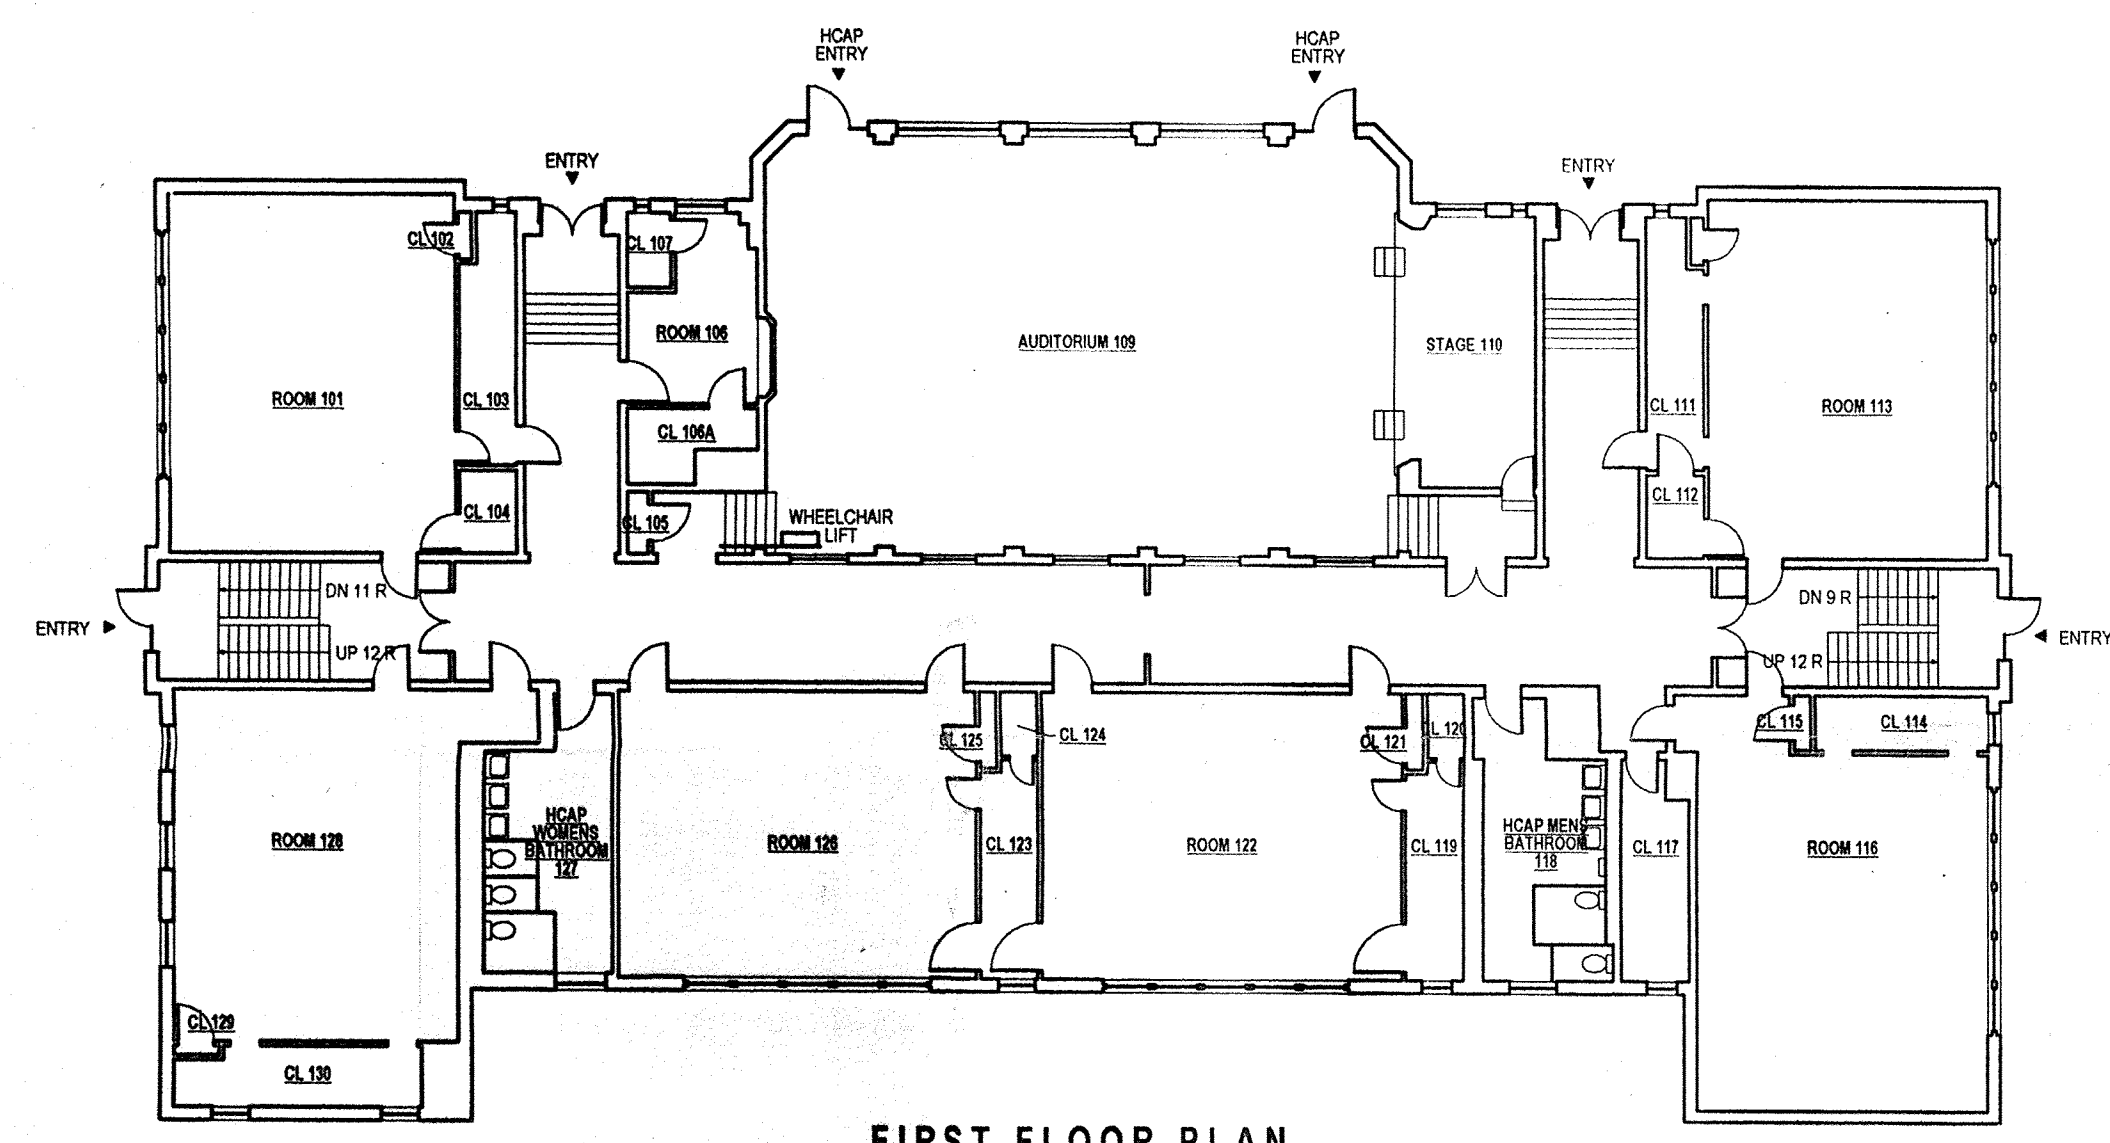

FIRST FLOOR PLAN
 1/16" = 1'-0"
 11,060+/- GROSS SQUARE FEET

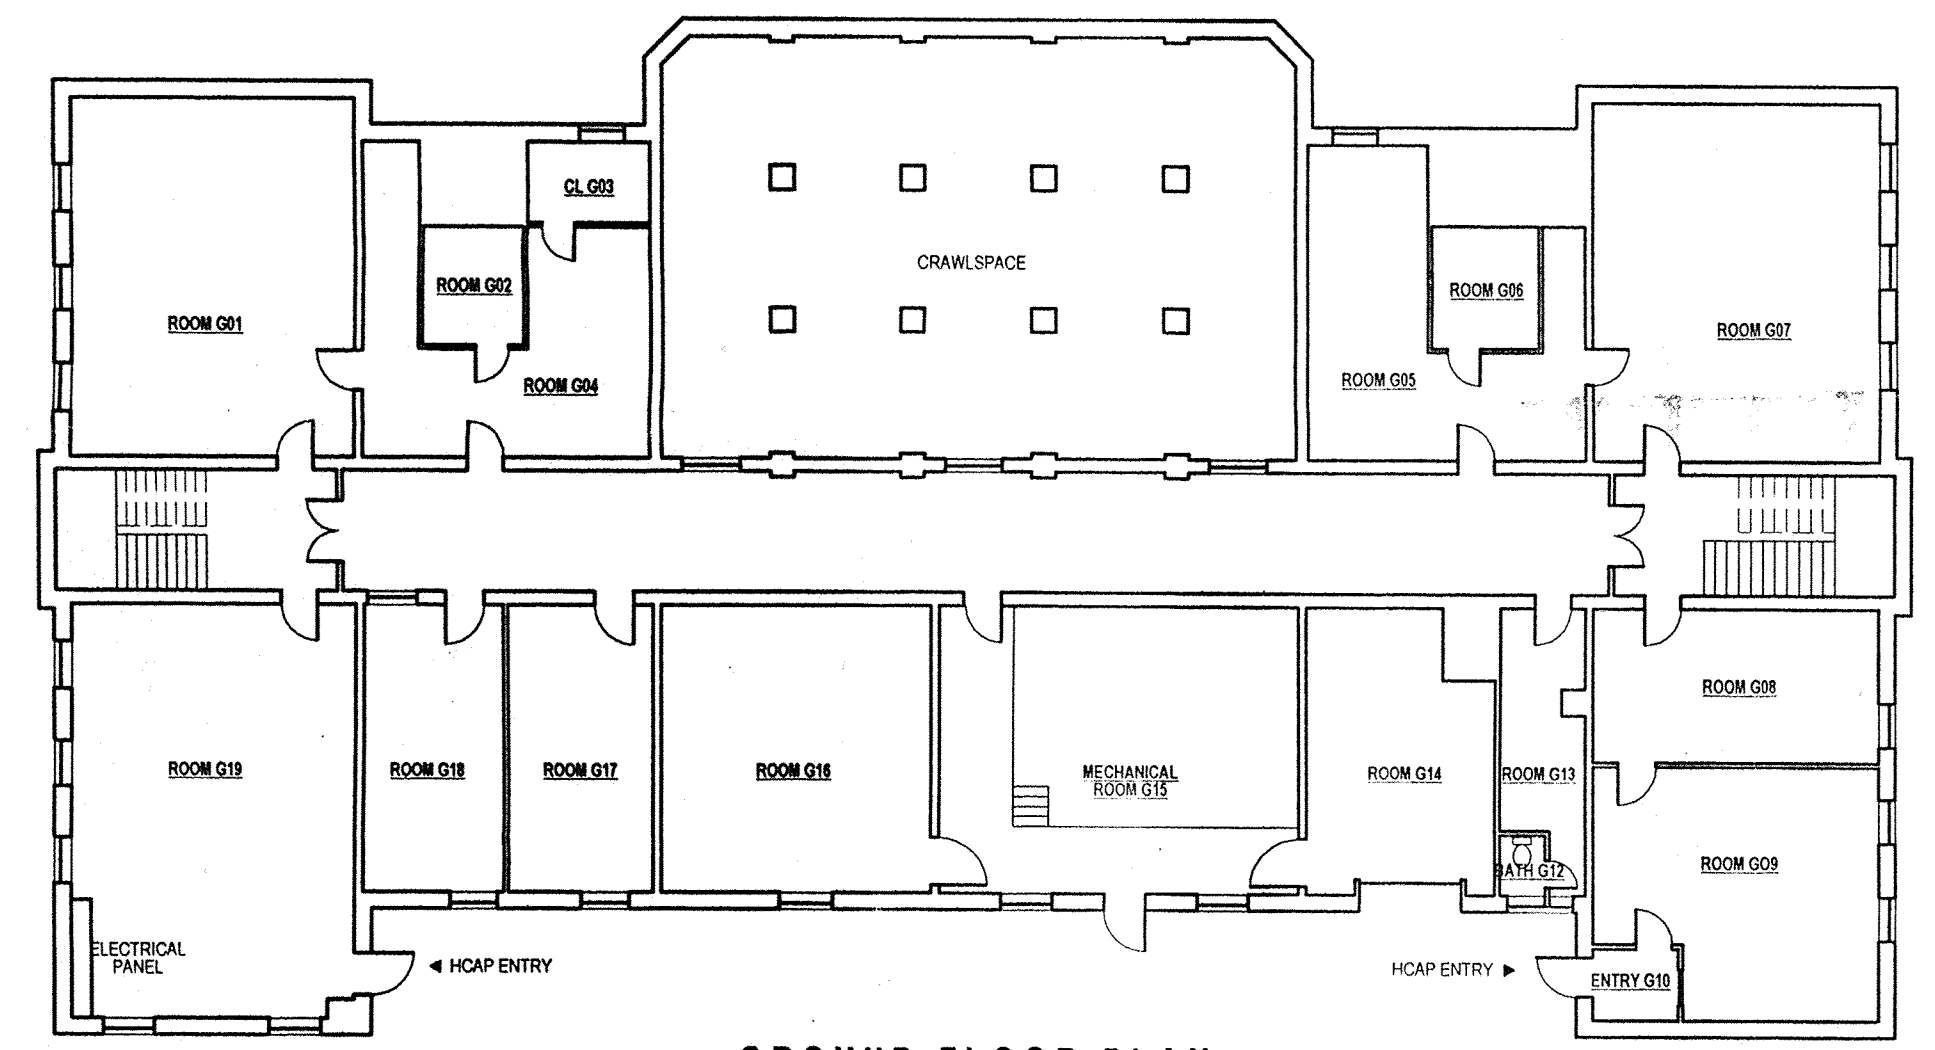

GROUND FLOOR PLAN
 1/16" = 1'-0"
 9,235+/- GROSS SQUARE FEET
 (NOT INCLUDING CRAWLSPACE)

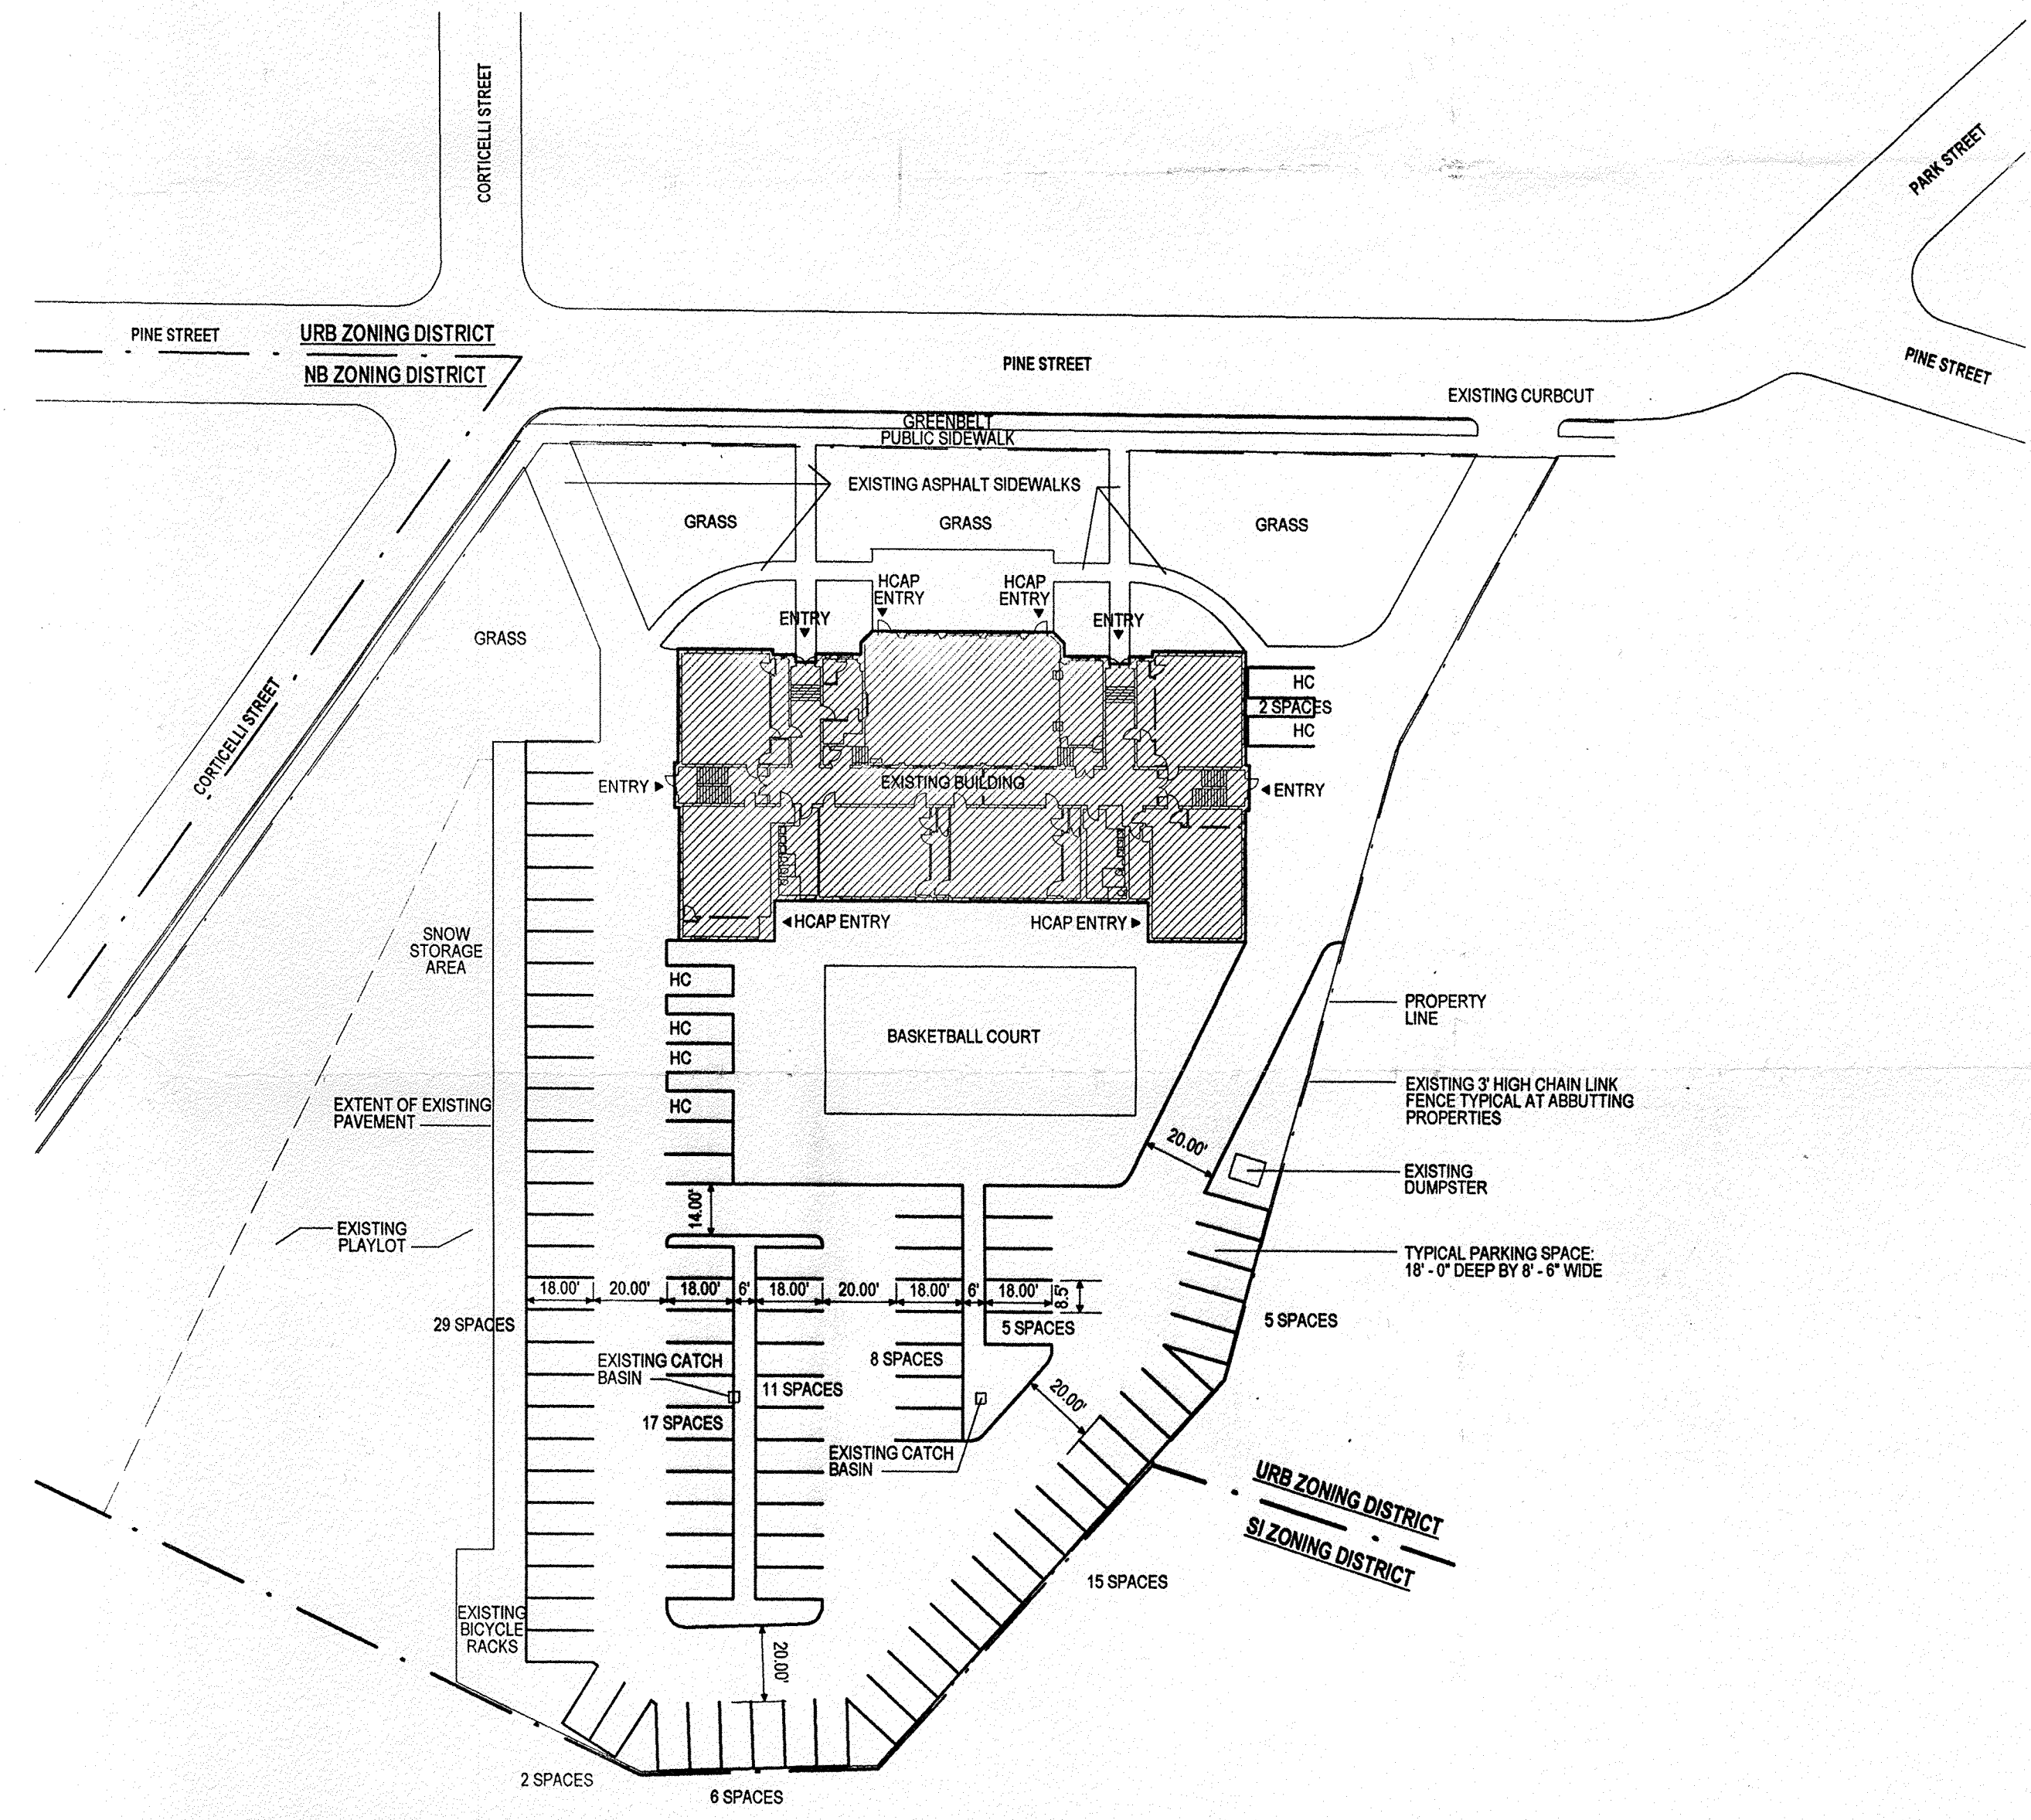

PROPOSED PARKING LAYOUT
 1" = 40.00'
 TOTAL SPACES REQUIRED: 78
 TOTAL SPACES PROVIDED: 100

CITY OF NORTHAMPTON
FLORENCE COMMUNITY CENTER

140 Pine Street
 Florence Massachusetts

REVISIONS	DATE	COMMENTS
△		
△		
△		
△		
△		

PROPOSED PARKING LAYOUT,
 BUILDING FLOOR PLANS

PFRA No. 5815
 DWG File DWG1
 Date 9 NOV 98
 Drawn by PF