


CITY OF NORTHAMPTON
 DEPARTMENT OF
 PUBLIC WORKS
 ENGINEERING DIVISION
 125 LOCUST STREET
 NORTHAMPTON, MA 01060
 (413) 587-1570 FAX 587-1576

RAIL TRAIL BRIDGES TIMBER DECK REPLACEMENTS

**DETOUR PLANS
 OVERVIEW**

DESIGN:	KB
DRAWN:	KB
CHECKED:	MC
DATE:	01/07/2025
REVISION	
SCALE	1" = 3,000'

G-1

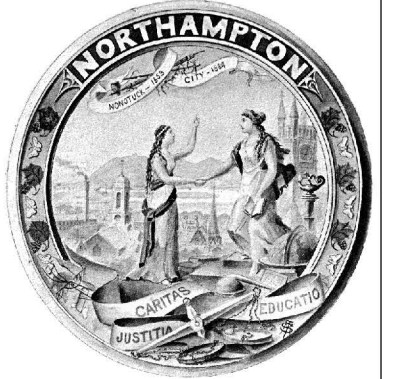


CITY OF NORTHAMPTON
 DEPARTMENT OF
 PUBLIC WORKS
 ENGINEERING DIVISION
 125 LOCUST STREET
 NORTHAMPTON, MA 01060
 (413) 587-1570 FAX 587-1576


RAIL TRAIL BRIDGES TIMBER DECK REPLACEMENTS

**MAIN STREET BRIDGE
 NO. N-19-005
 DETOUR PLAN**

DESIGN:	KB
DRAWN:	KB
CHECKED:	MC
DATE:	01/07/2025
REVISION	
SCALE	1" = 200'

C-1

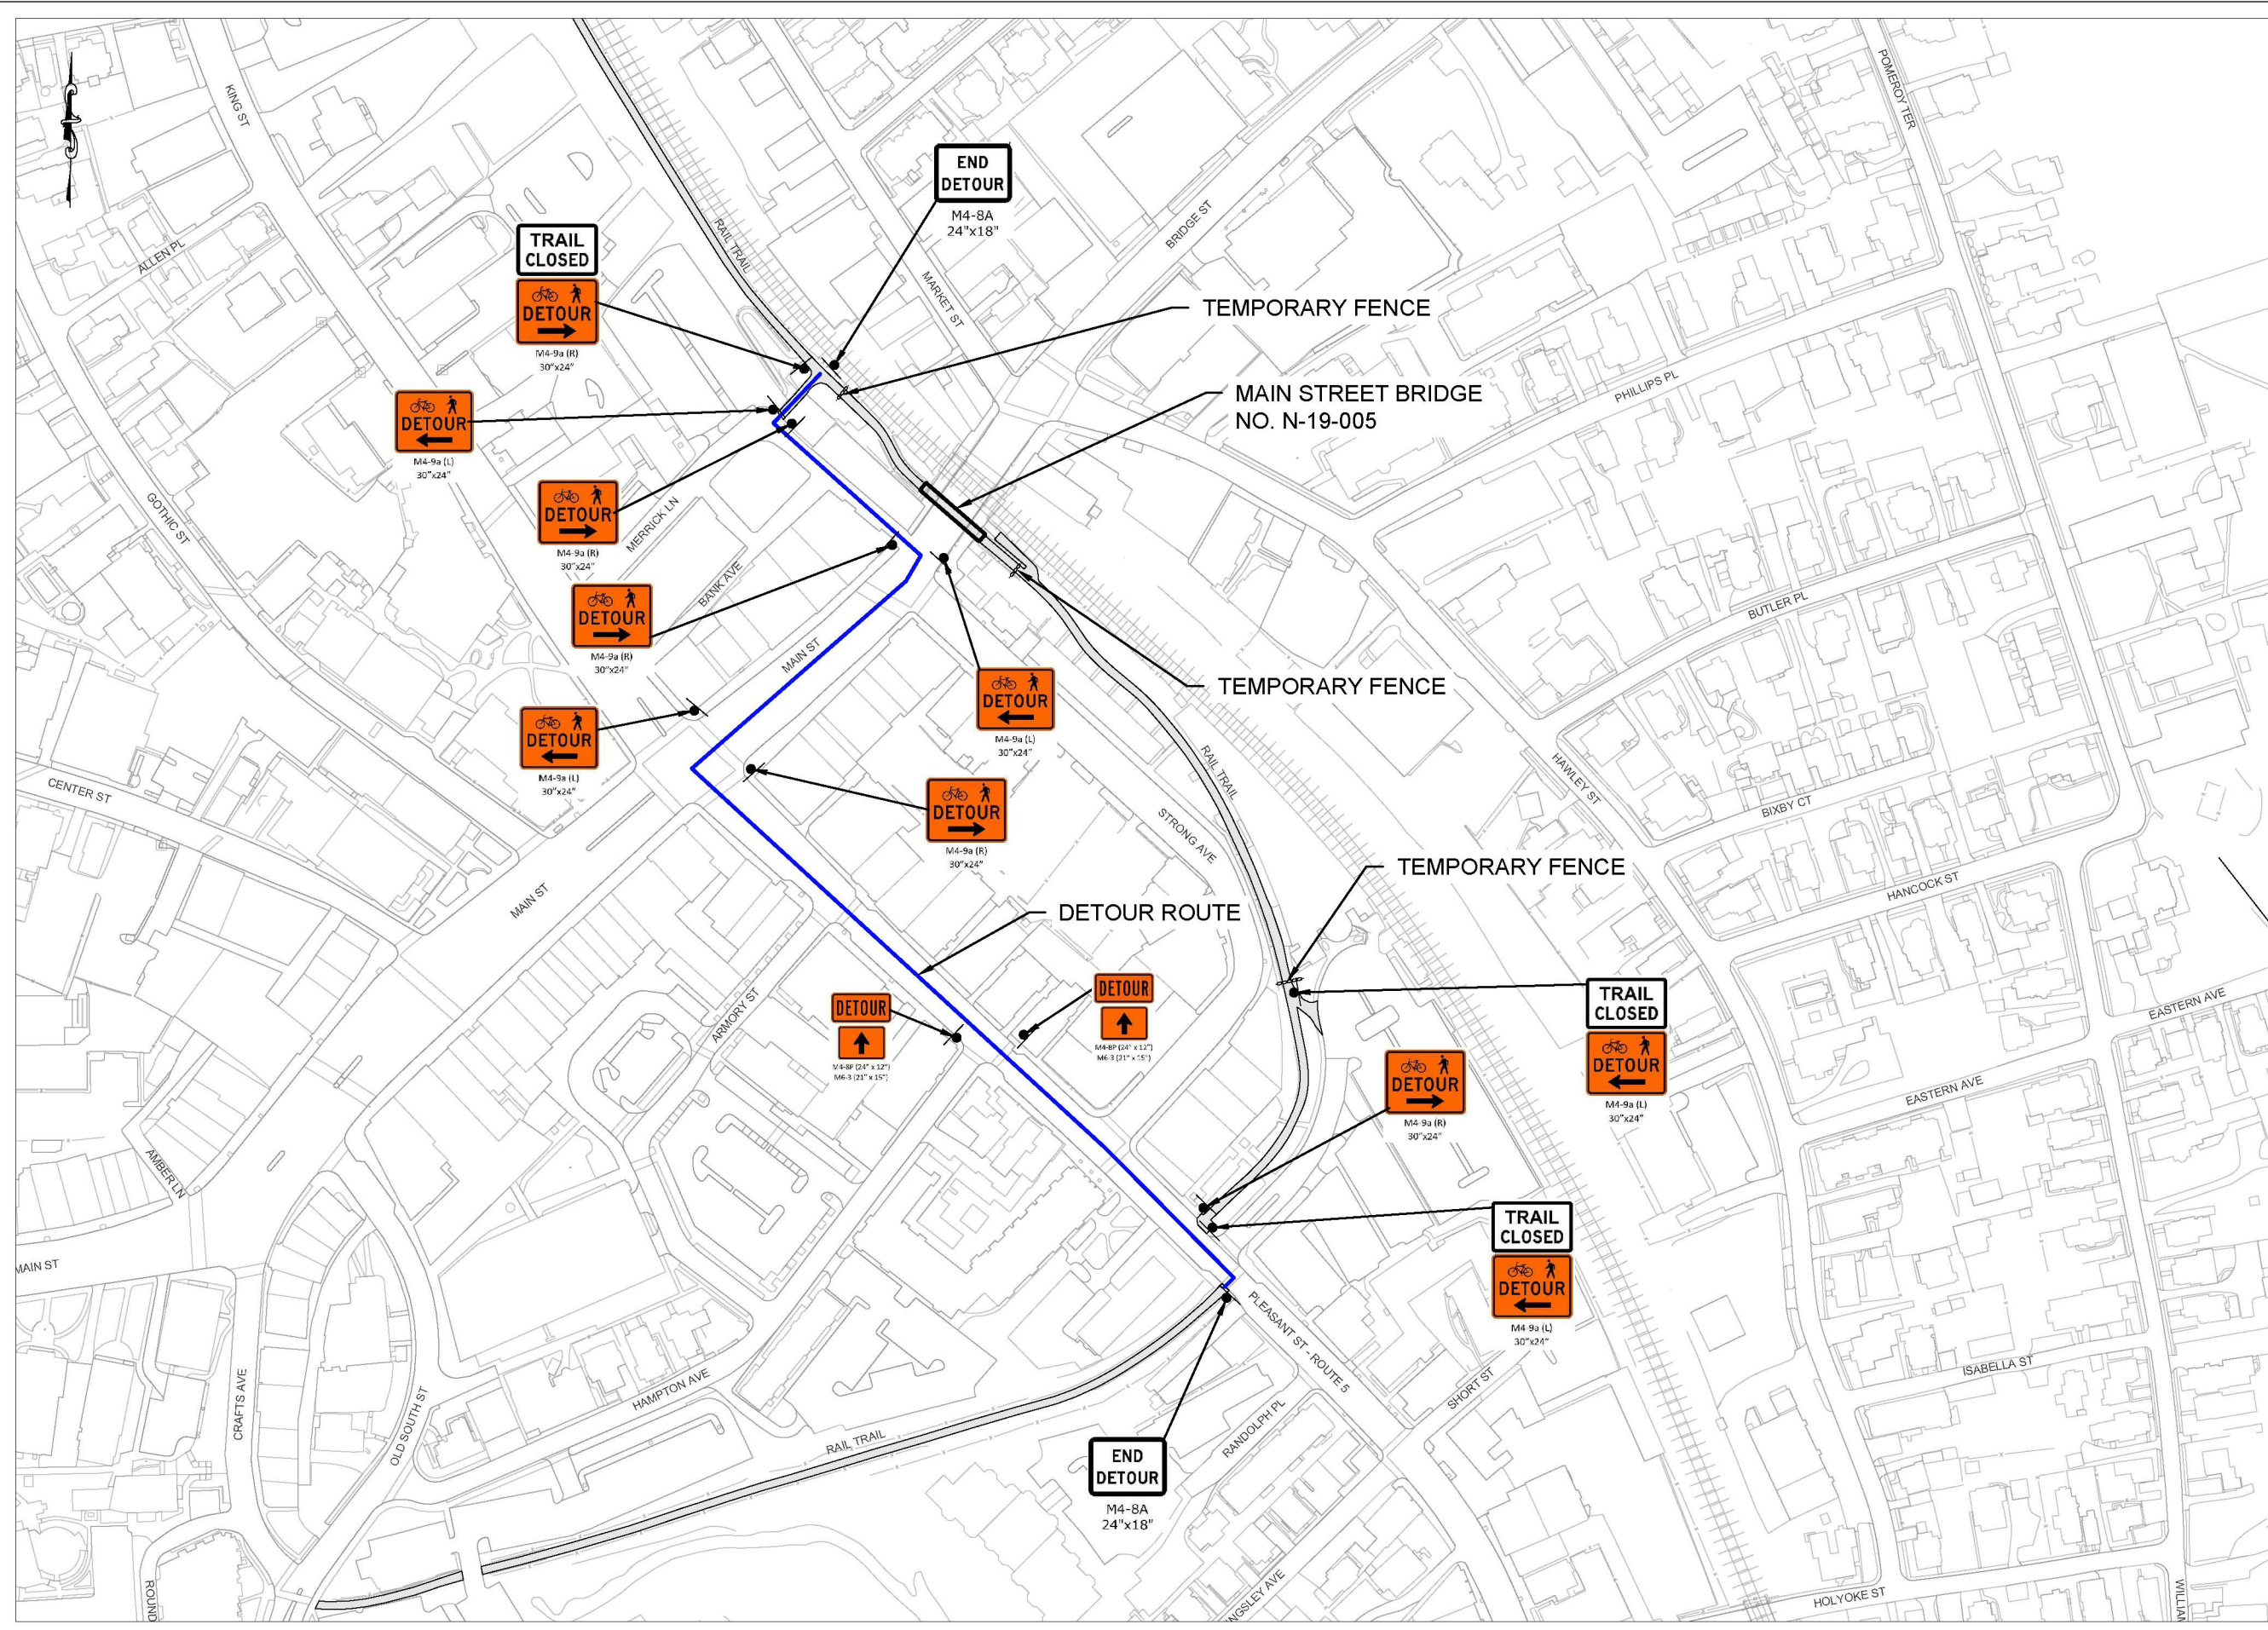

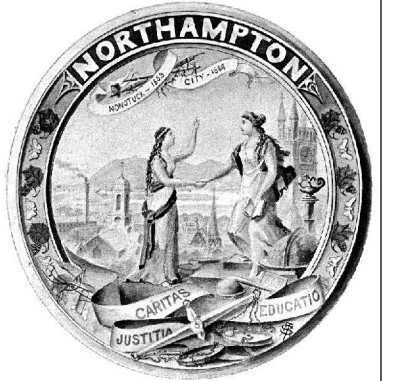


CITY OF NORTHAMPTON
 DEPARTMENT OF
 PUBLIC WORKS
 ENGINEERING DIVISION
 125 LOCUST STREET
 NORTHAMPTON, MA 01060
 (413) 587-1570 FAX 587-1576

RAIL TRAIL BRIDGES TIMBER DECK REPLACEMENTS

**NORTH STREET BRIDGE
 NO. N-19-006
 DETOUR PLAN**

DESIGN:	KB
DRAWN:	KB
CHECKED:	MC
DATE:	01/07/2025
REVISION	
SCALE	1" = 200'

C-2

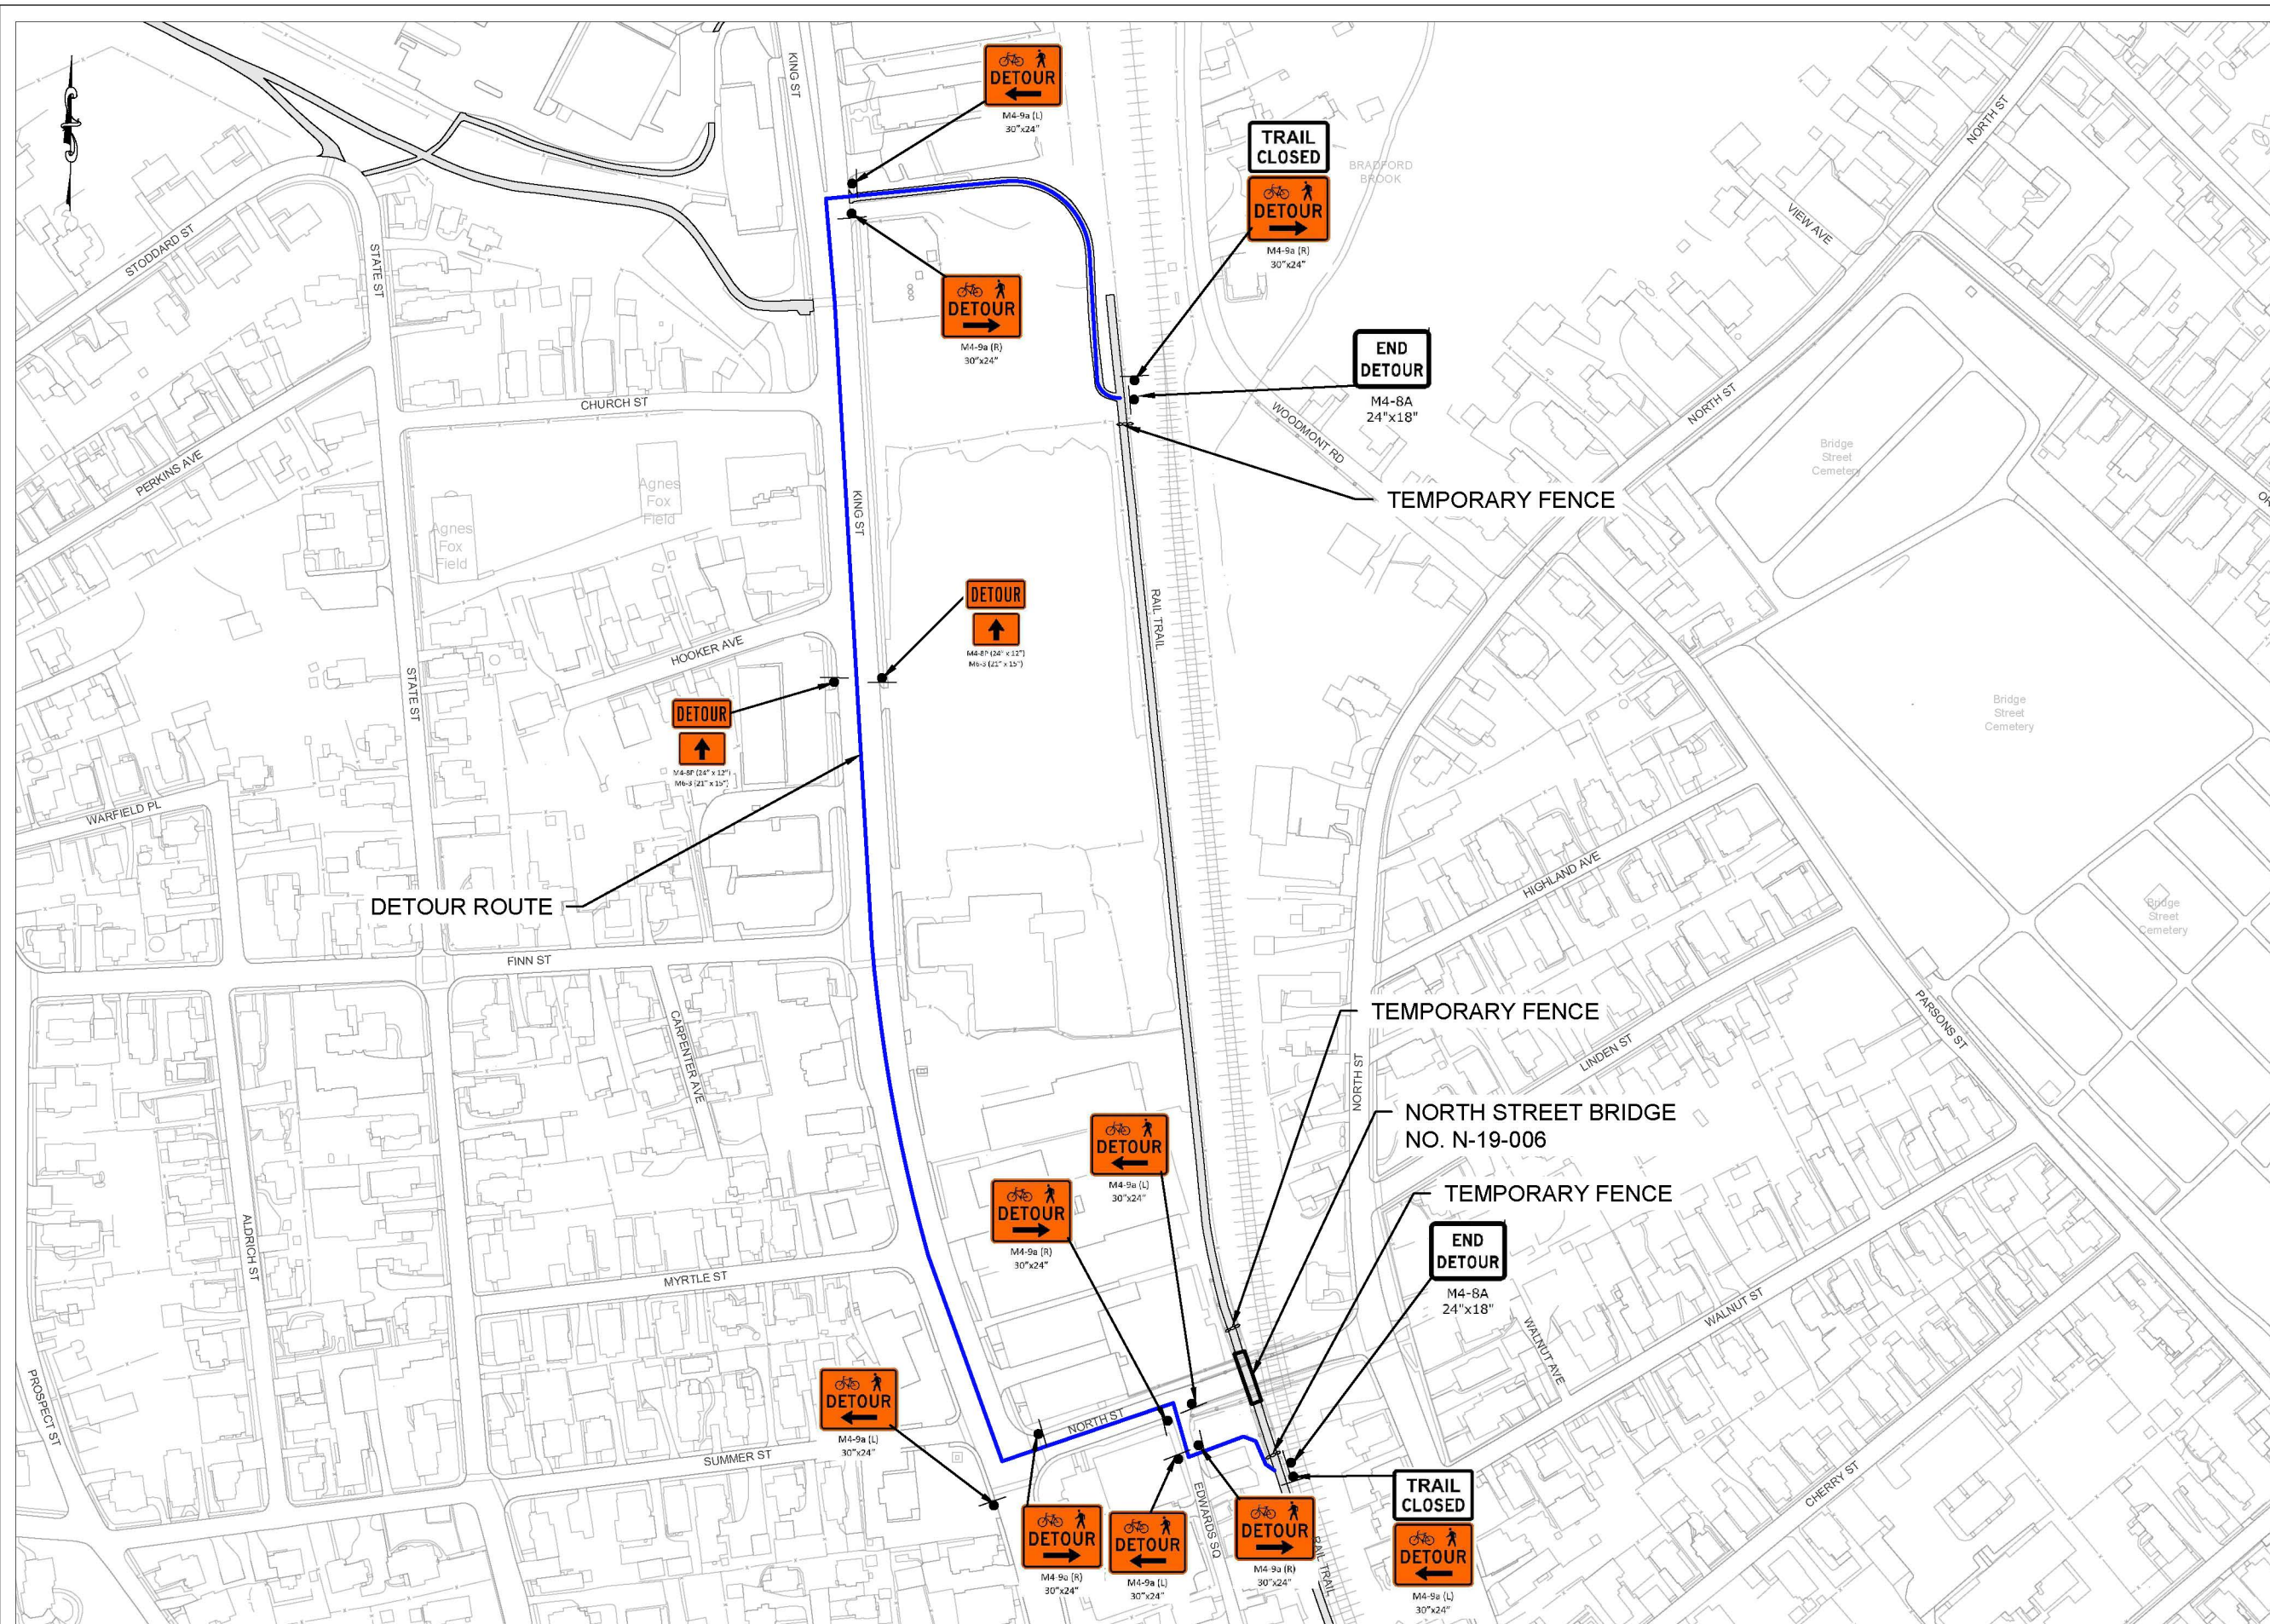




CITY OF NORTHAMPTON
 DEPARTMENT OF
 PUBLIC WORKS
 ENGINEERING DIVISION
 125 LOCUST STREET
 NORTHAMPTON, MA 01060
 (413) 587-1570 FAX 587-1576


RAIL TRAIL BRIDGES TIMBER DECK REPLACEMENTS

**EASTHAMPTON ROAD BRIDGE NO.
 N-19-001
 DETOUR PLAN**

DESIGN:	KB
DRAWN:	KB
CHECKED:	MC
DATE:	01/07/2025
REVISION	
SCALE	1" = 200'

C-3A

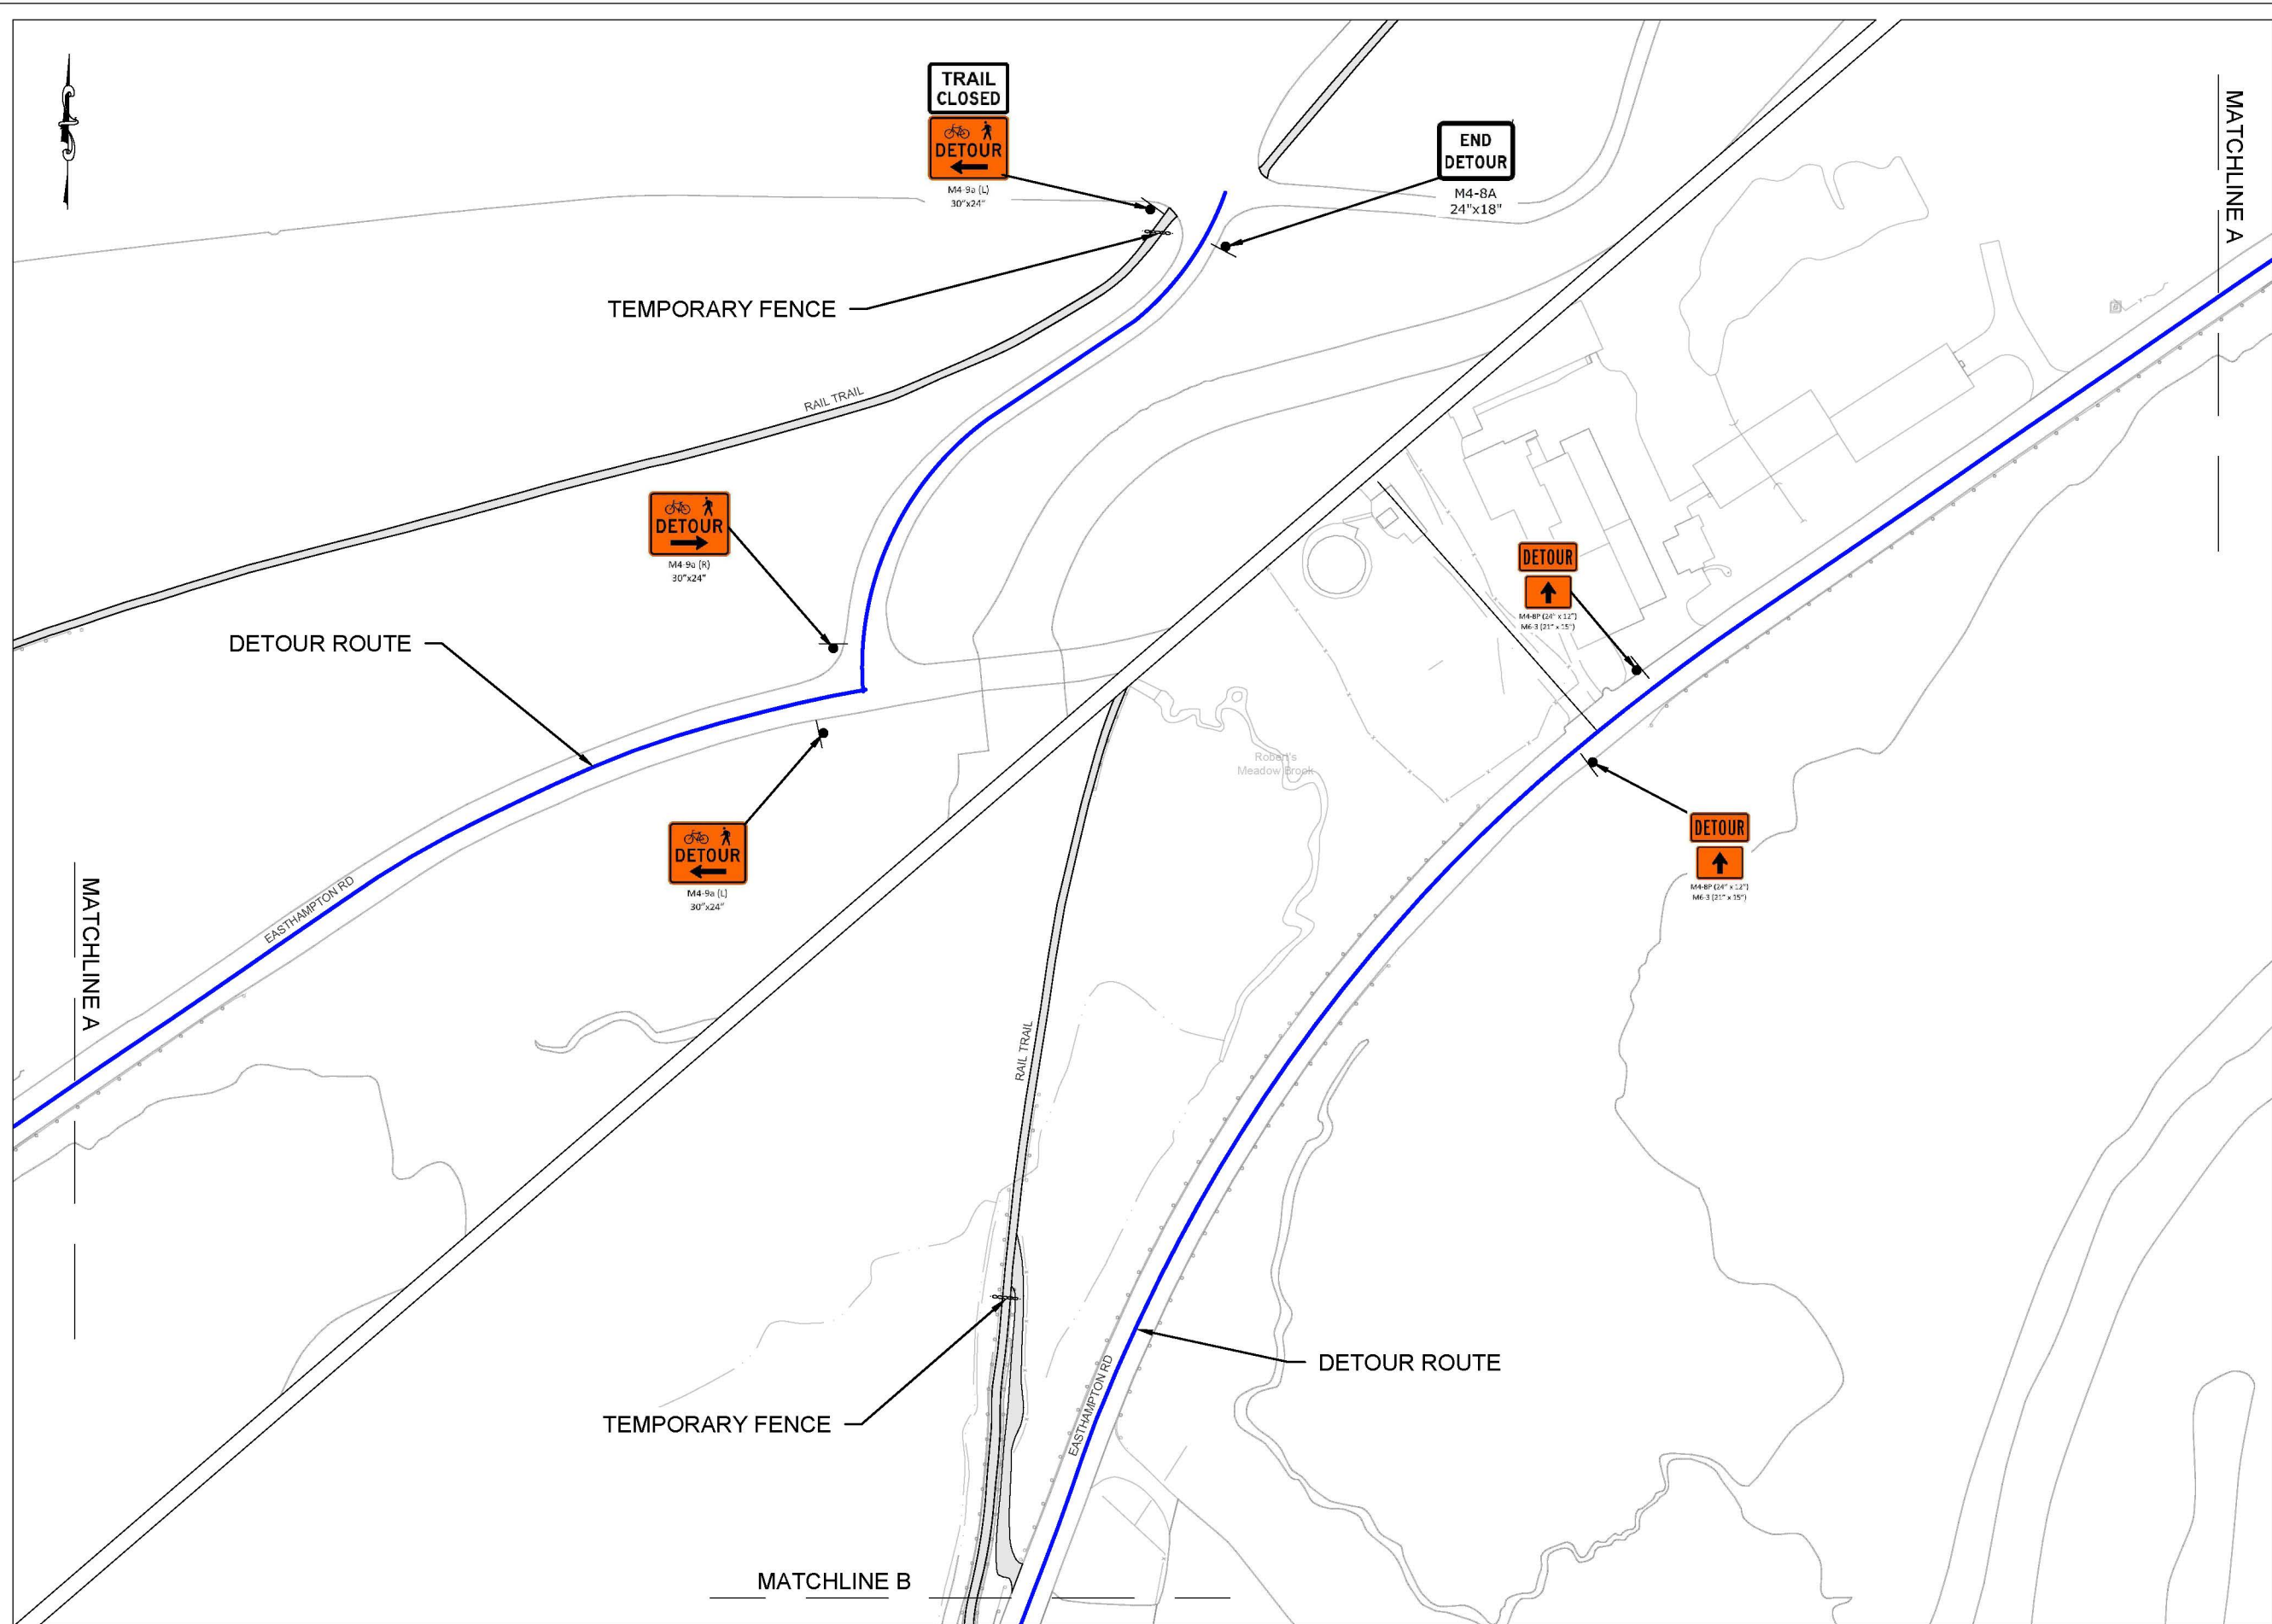

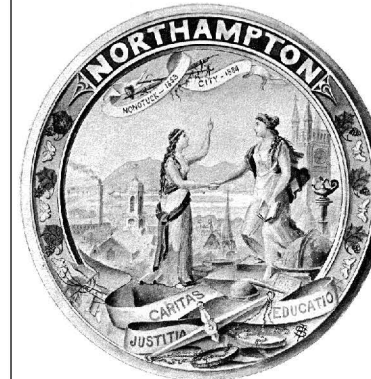



CITY OF NORTHAMPTON
 DEPARTMENT OF
 PUBLIC WORKS
 ENGINEERING DIVISION
 125 LOCUST STREET
 NORTHAMPTON, MA 01060
 (413) 587-1570 FAX 587-1576


RAIL TRAIL BRIDGES TIMBER DECK REPLACEMENTS

**EASTHAMPTON ROAD BRIDGE NO. N-19-001
 DETOUR PLAN**

DESIGN:	KB
DRAWN:	KB
CHECKED:	MC
DATE:	01/07/2025
REVISION	
SCALE	1" = 200'

C-3B

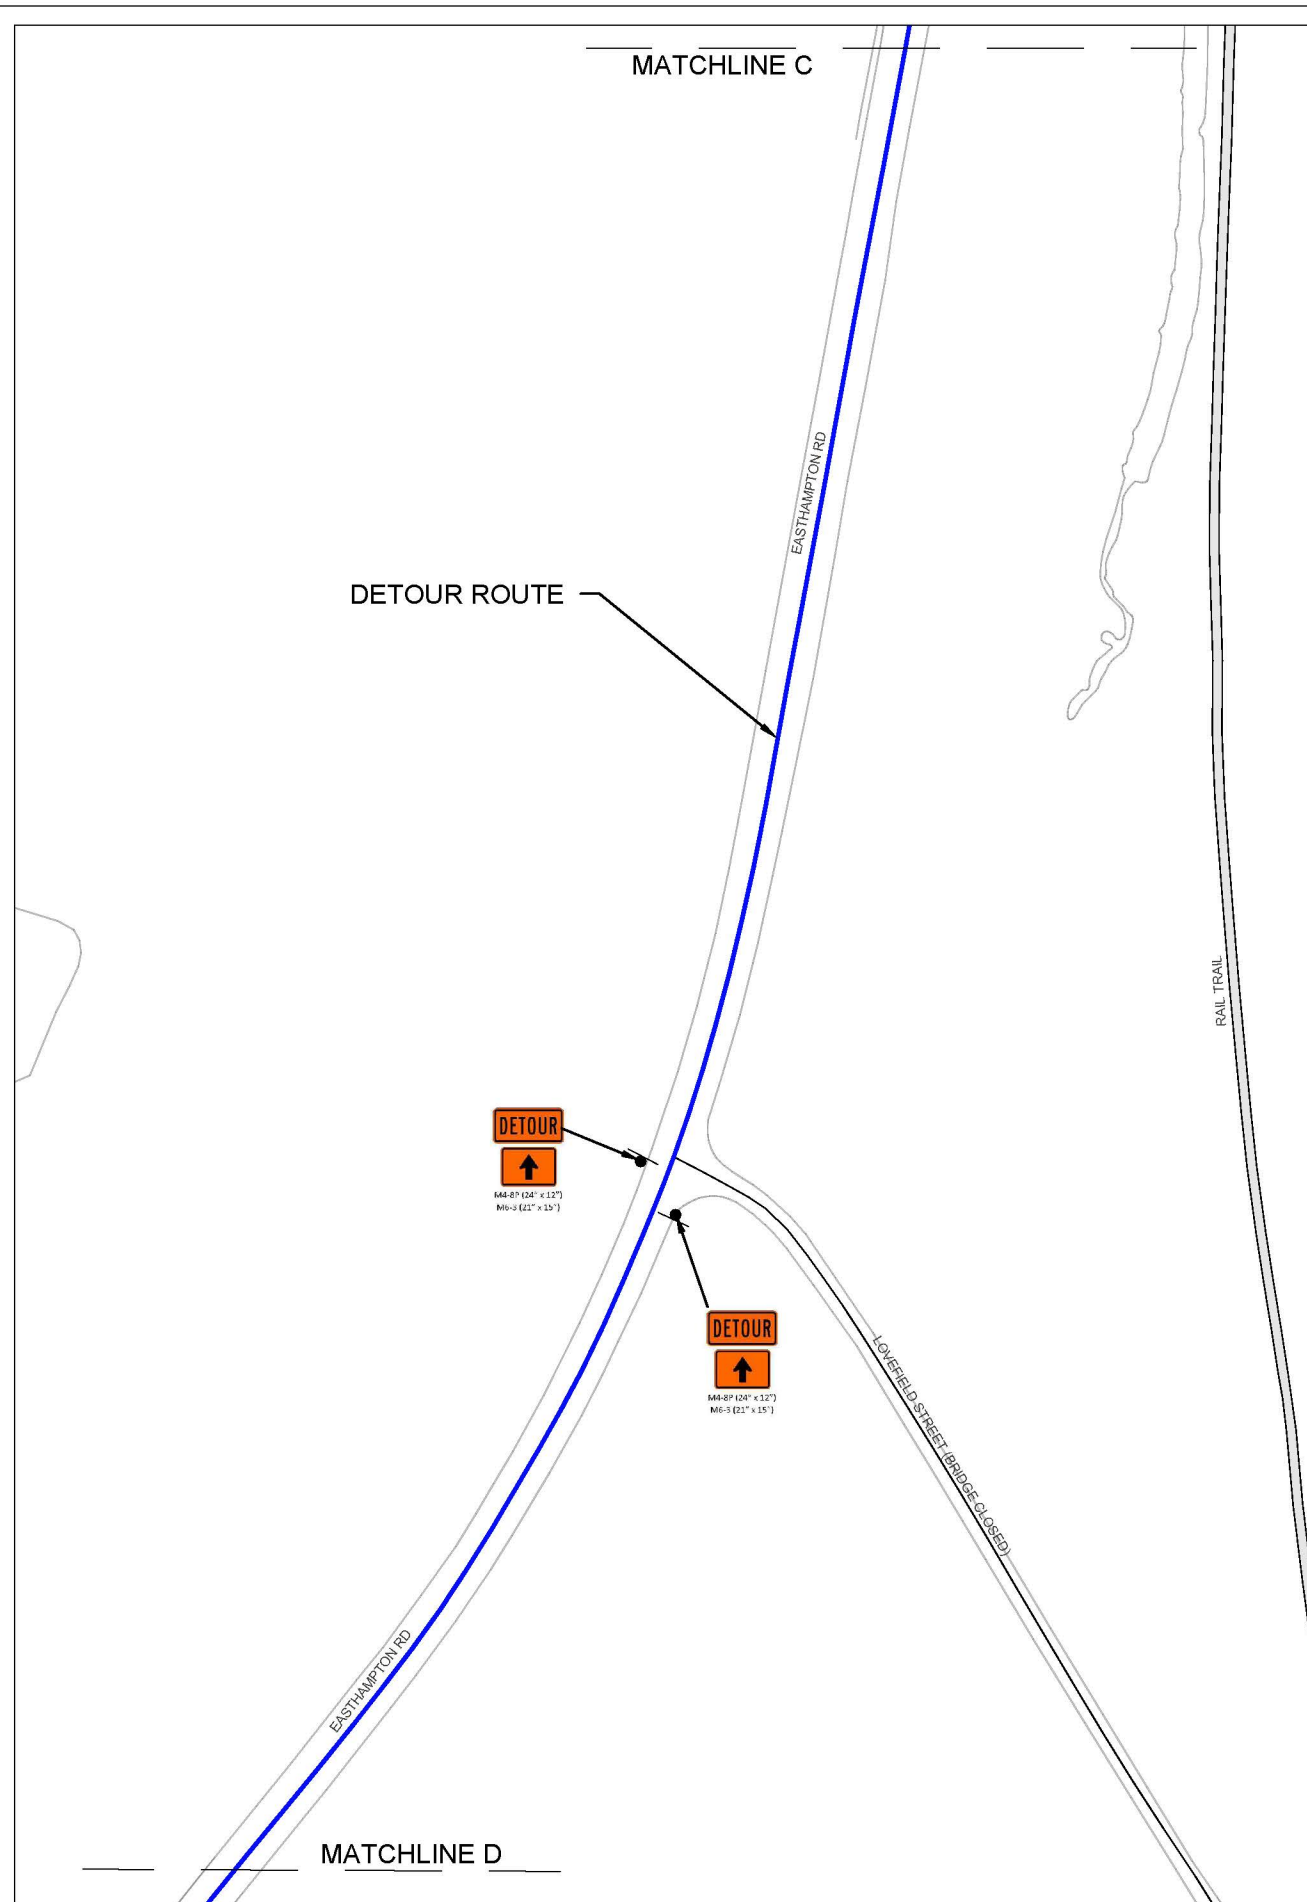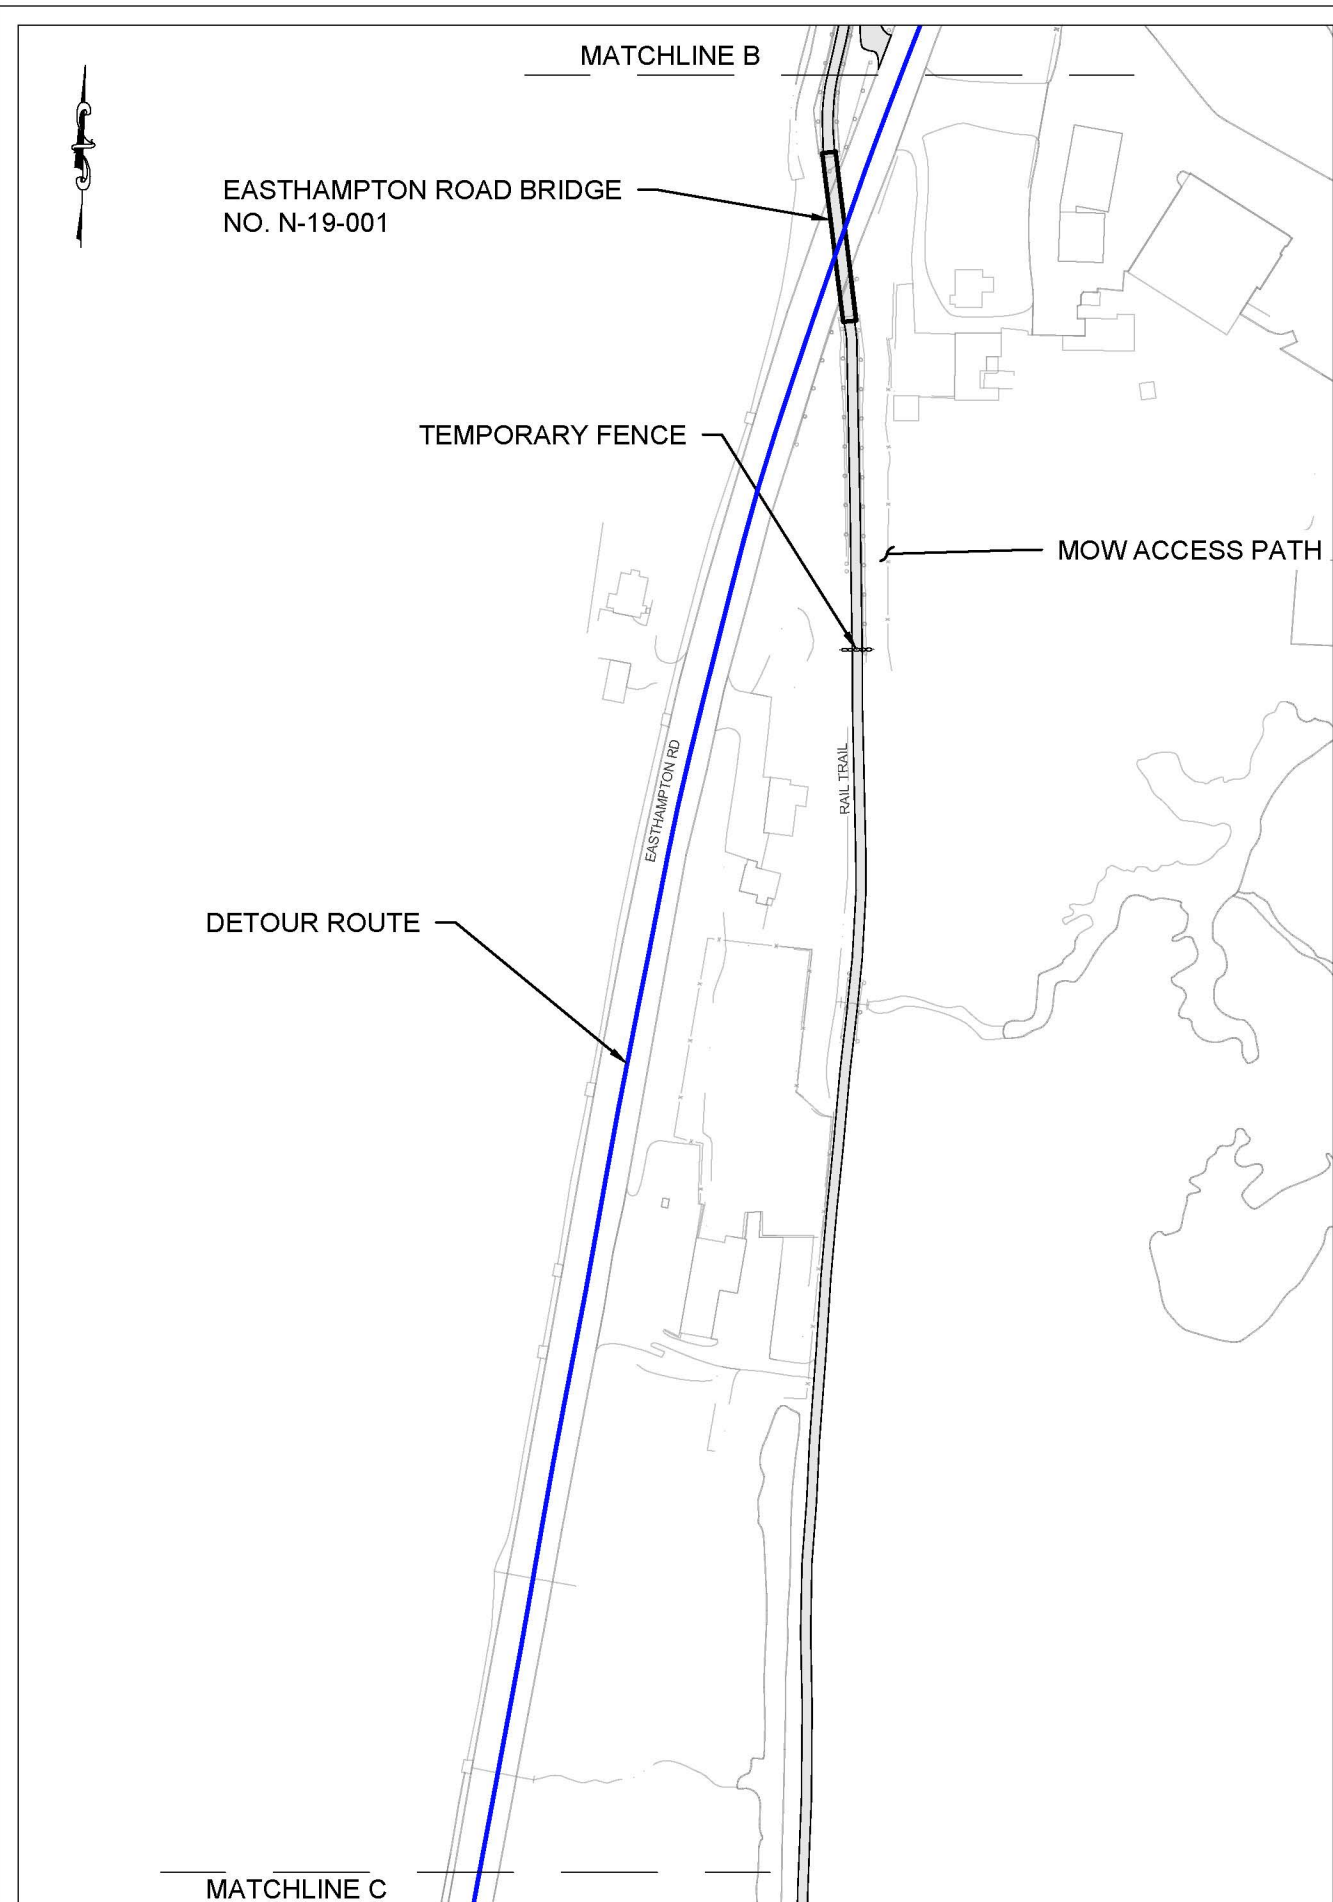

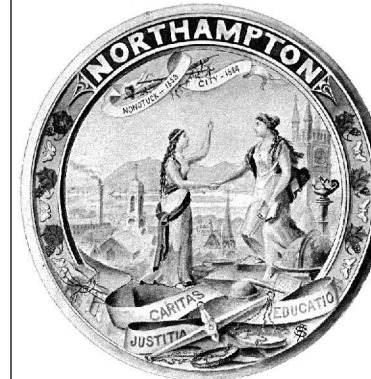


CITY OF NORTHAMPTON
 DEPARTMENT OF
 PUBLIC WORKS
 ENGINEERING DIVISION
 125 LOCUST STREET
 NORTHAMPTON, MA 01060
 (413) 587-1570 FAX 587-1576



RAIL TRAIL BRIDGES TIMBER DECK REPLACEMENTS

**EASTHAMPTON ROAD BRIDGE NO.
 N-19-001
 DETOUR PLAN**

DESIGN:	KB
DRAWN:	KB
CHECKED:	MC
DATE:	01/07/2025
REVISION	
SCALE	1" = 200'

C-3C

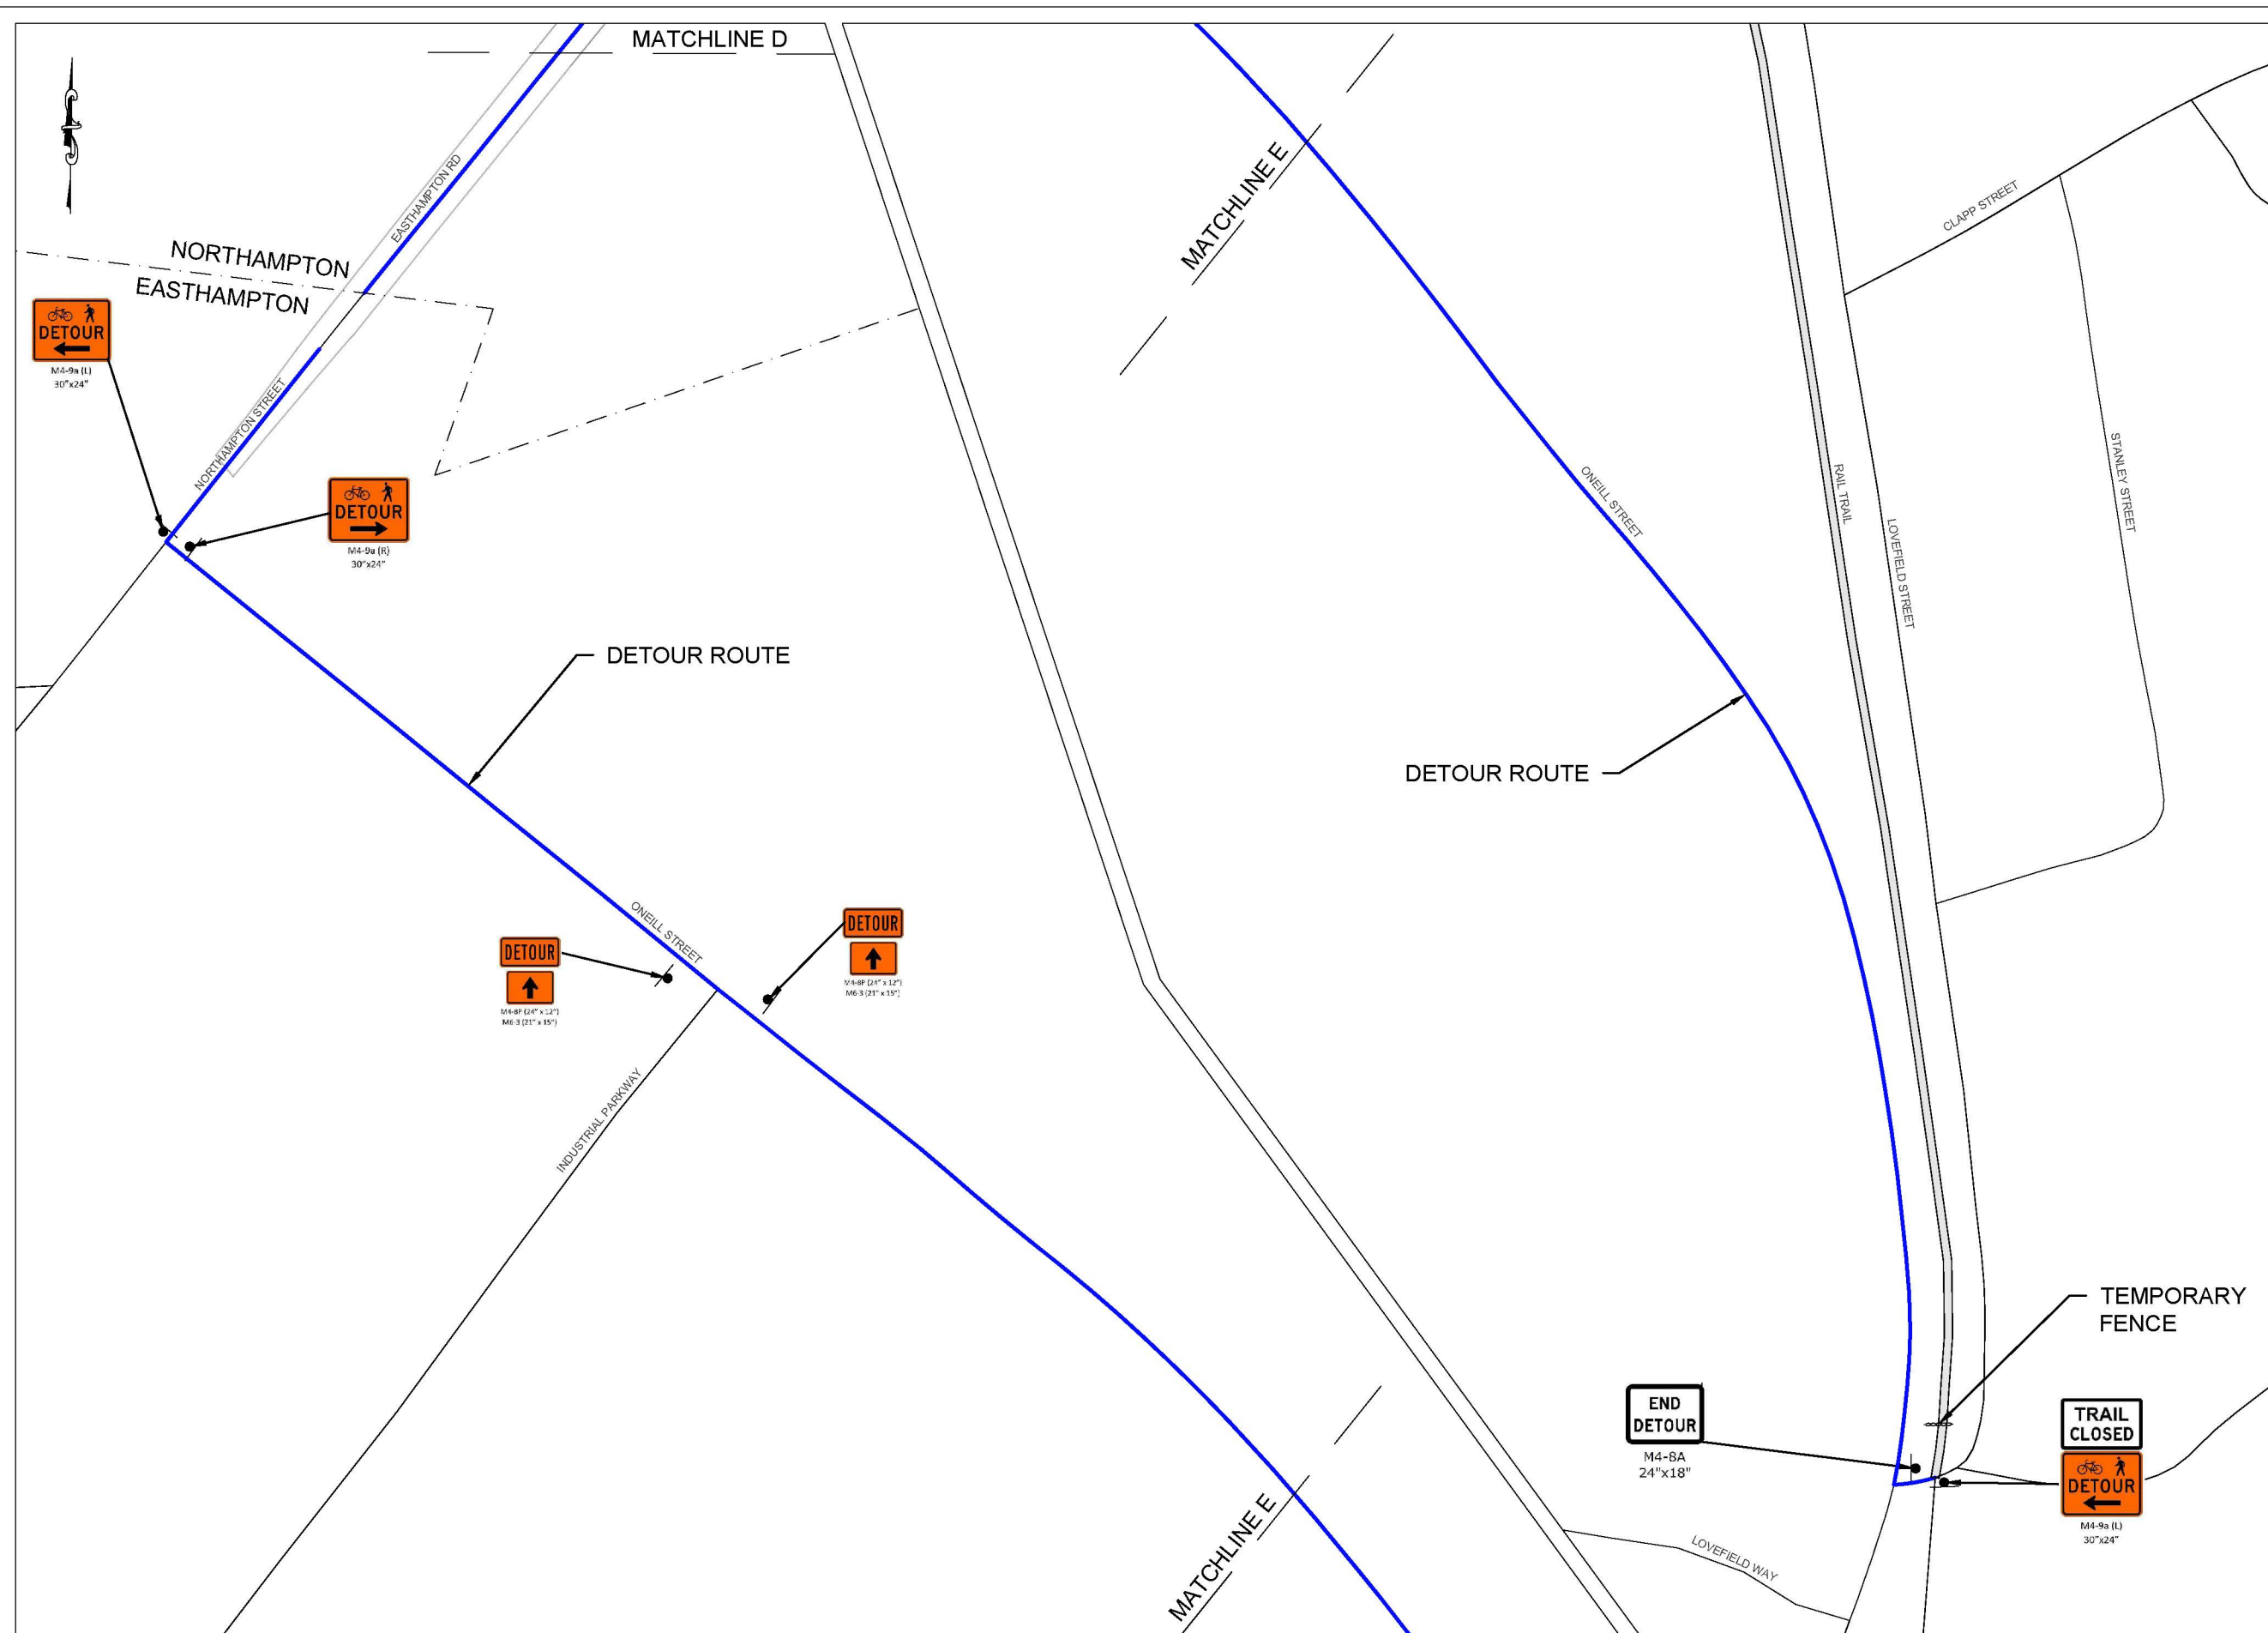

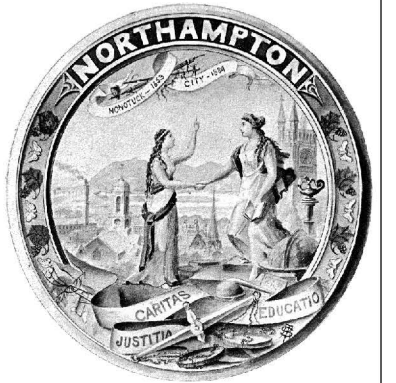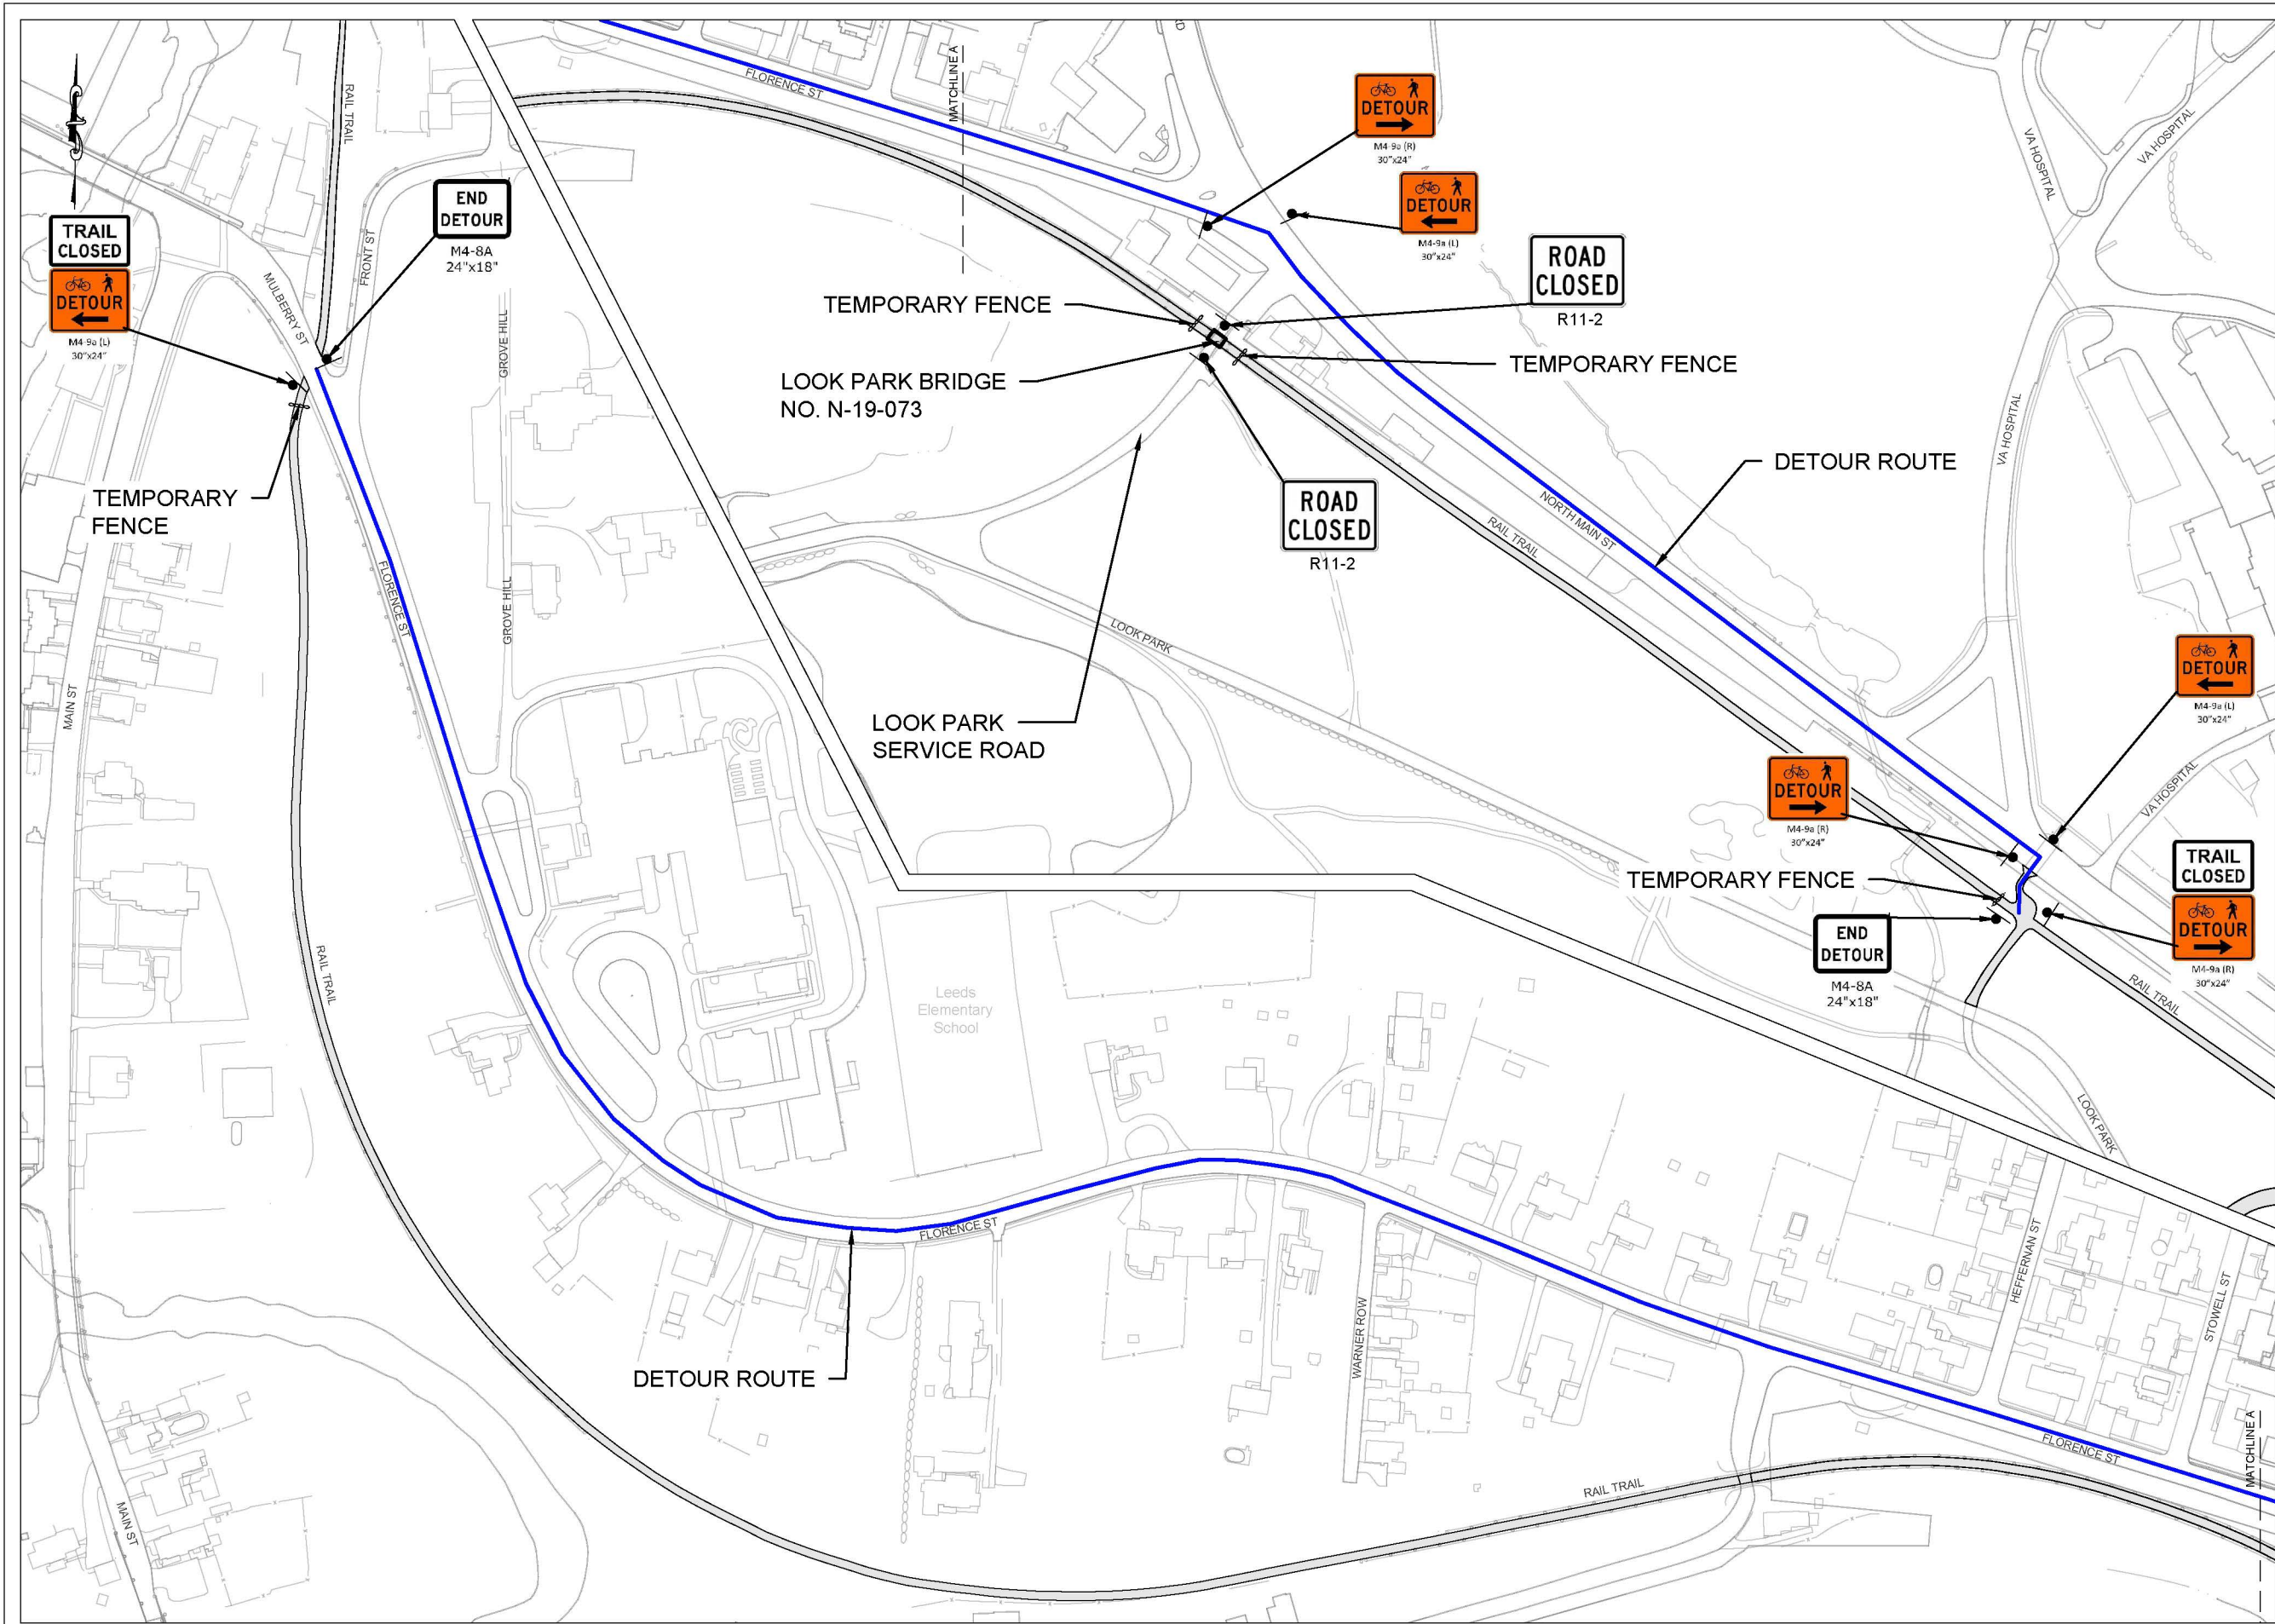

CITY OF NORTHAMPTON
 DEPARTMENT OF
 PUBLIC WORKS
 ENGINEERING DIVISION
 125 LOCUST STREET
 NORTHAMPTON, MA 01060
 (413) 587-1570 FAX 587-1576

RAIL TRAIL BRIDGES TIMBER DECK REPLACEMENTS

**LOOK PARK BRIDGE
 NO. N-19-073
 DETOUR PLAN**

DESIGN:	KB
DRAWN:	KB
CHECKED:	MC
DATE:	01/07/2025
REVISION	
SCALE	1" = 200'

C-4