
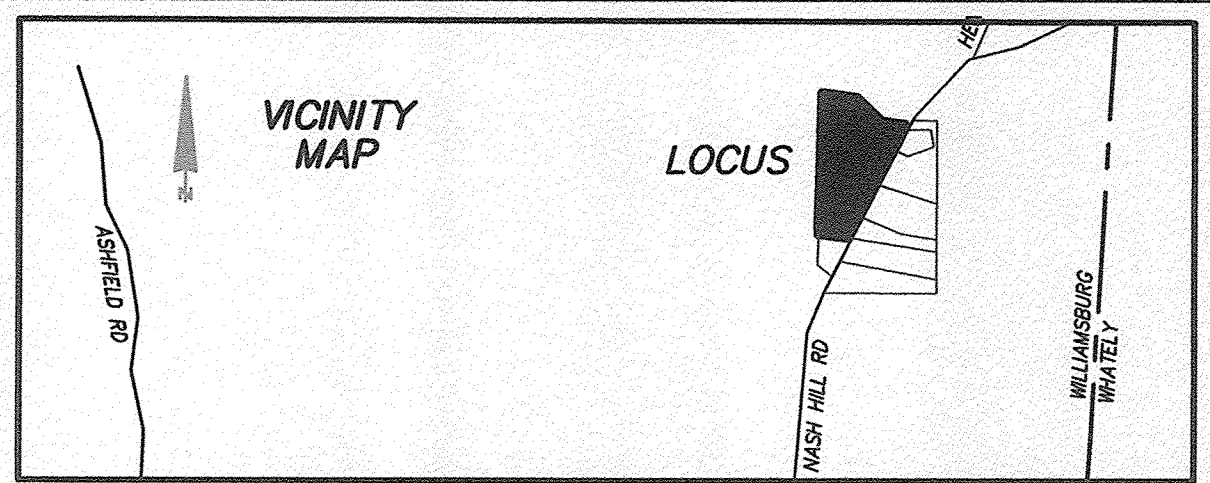
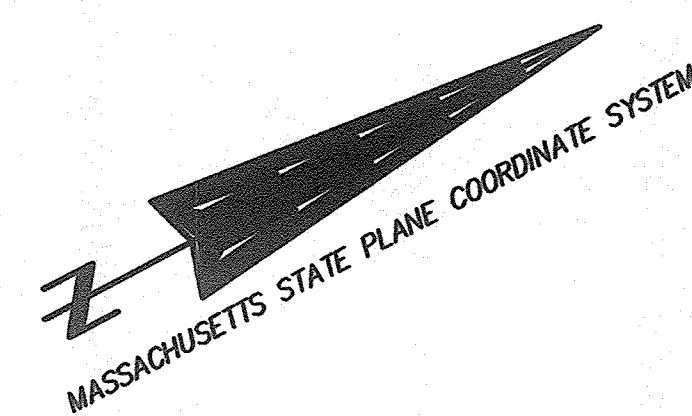


I REPORT THAT THIS PLAN SHOWS THE PROPERTY LINES OF EXISTING OWNERSHIPS AND THE LINES OF STREETS AND WAYS SHOWN ARE THOSE OF PUBLIC OR PRIVATE STREETS OR WAYS ALREADY ESTABLISHED AND THAT NO NEW LINES FOR DIVISION OF EXISTING OWNERSHIP OR FOR NEW WAYS ARE SHOWN. ALSO, I REPORT THAT THIS PLAN AND SURVEY CONFORM TO THE TECHNICAL AND PROCEDURAL STANDARDS FOR THE PRACTICE OF LAND SURVEYING IN THE COMMONWEALTH OF MASSACHUSETTS. FURTHERMORE, I REPORT THAT THIS PLAN HAS BEEN PREPARED IN CONFORMITY WITH THE RULES AND REGULATIONS OF THE REGISTERS OF DEEDS OF THE COMMONWEALTH OF MASSACHUSETTS.

SIGNED: Emily B. Holmberg  
 DATE: December 16, 2020

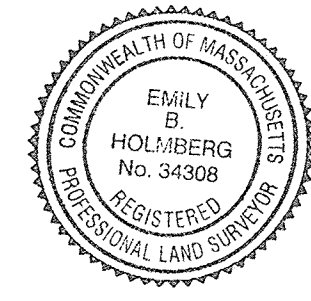

1. THIS PROPERTY IS ACQUIRED FOR WATER SUPPLY PROTECTION PURSUANT TO MASSACHUSETTS GENERAL LAWS CHAPTER 40, SECTIONS 38, 39B, AND 41, AND ARTICLE 97 OF THE AMENDMENTS TO THE MASSACHUSETTS CONSTITUTION AND IS UNDER THE CONTROL OF THE DEPARTMENT OF PUBLIC WORKS OF THE CITY OF NORTHAMPTON, MA.
2. MASSACHUSETTS DEPARTMENT OF ENVIRONMENTAL PROTECTION APPROVAL IS REQUIRED, PURSUANT TO M.G.L. CHAPTER 40 SECTION 15B, BEFORE ANY PORTION OF THIS PROPERTY CAN BE TRANSFERRED TO A DIFFERENT OWNERSHIP OR CONTROL, OR BEFORE THE PROPERTY CAN BE CHANGED TO A DIFFERENT USE.

BARB WIRE FENCE REMAINS ARE EMBEDDED IN ALL TREES SHOWN HEREON.

DAVID W. BUSSLER & ANNE M. BUSSLER BOOK 1843 PAGE 343 PID: B-30A

CITY OF NORTHAMPTON BOOK 667 PAGE 15 PLAN RECORDED IN BOOK 667 PAGES 70-71 PID: B-29


LINE	BEARING	DISTANCE
L1	N 10°24'48" E	52.50
L2	N 23°14'08" E	51.95
L3	N 08°45'12" E	17.53
L4	N 05°10'48" W	37.11
L5	N 11°52'33" W	54.36

14.7943 ACRES±

LOCUS REFERENCE  
 VANCE S. PRYZASNSKI  
 BOOK 12338 PAGE 25  
 PID: B-37

RUTH E. RANDALL  
 HAMPSHIRE REGISTRY OF PROBATE  
 DOCKET #0000331EP  
 BOOK 2587 PAGE 194  
 PLAN BOOK 124 PAGE 82  
 PID: B-31

- LEGEND**
- ▲ UNMONUMENTED POINT
  - IRON PIN / PIPE FOUND
  - IRON PIN TO BE SET
  - STONEMALL

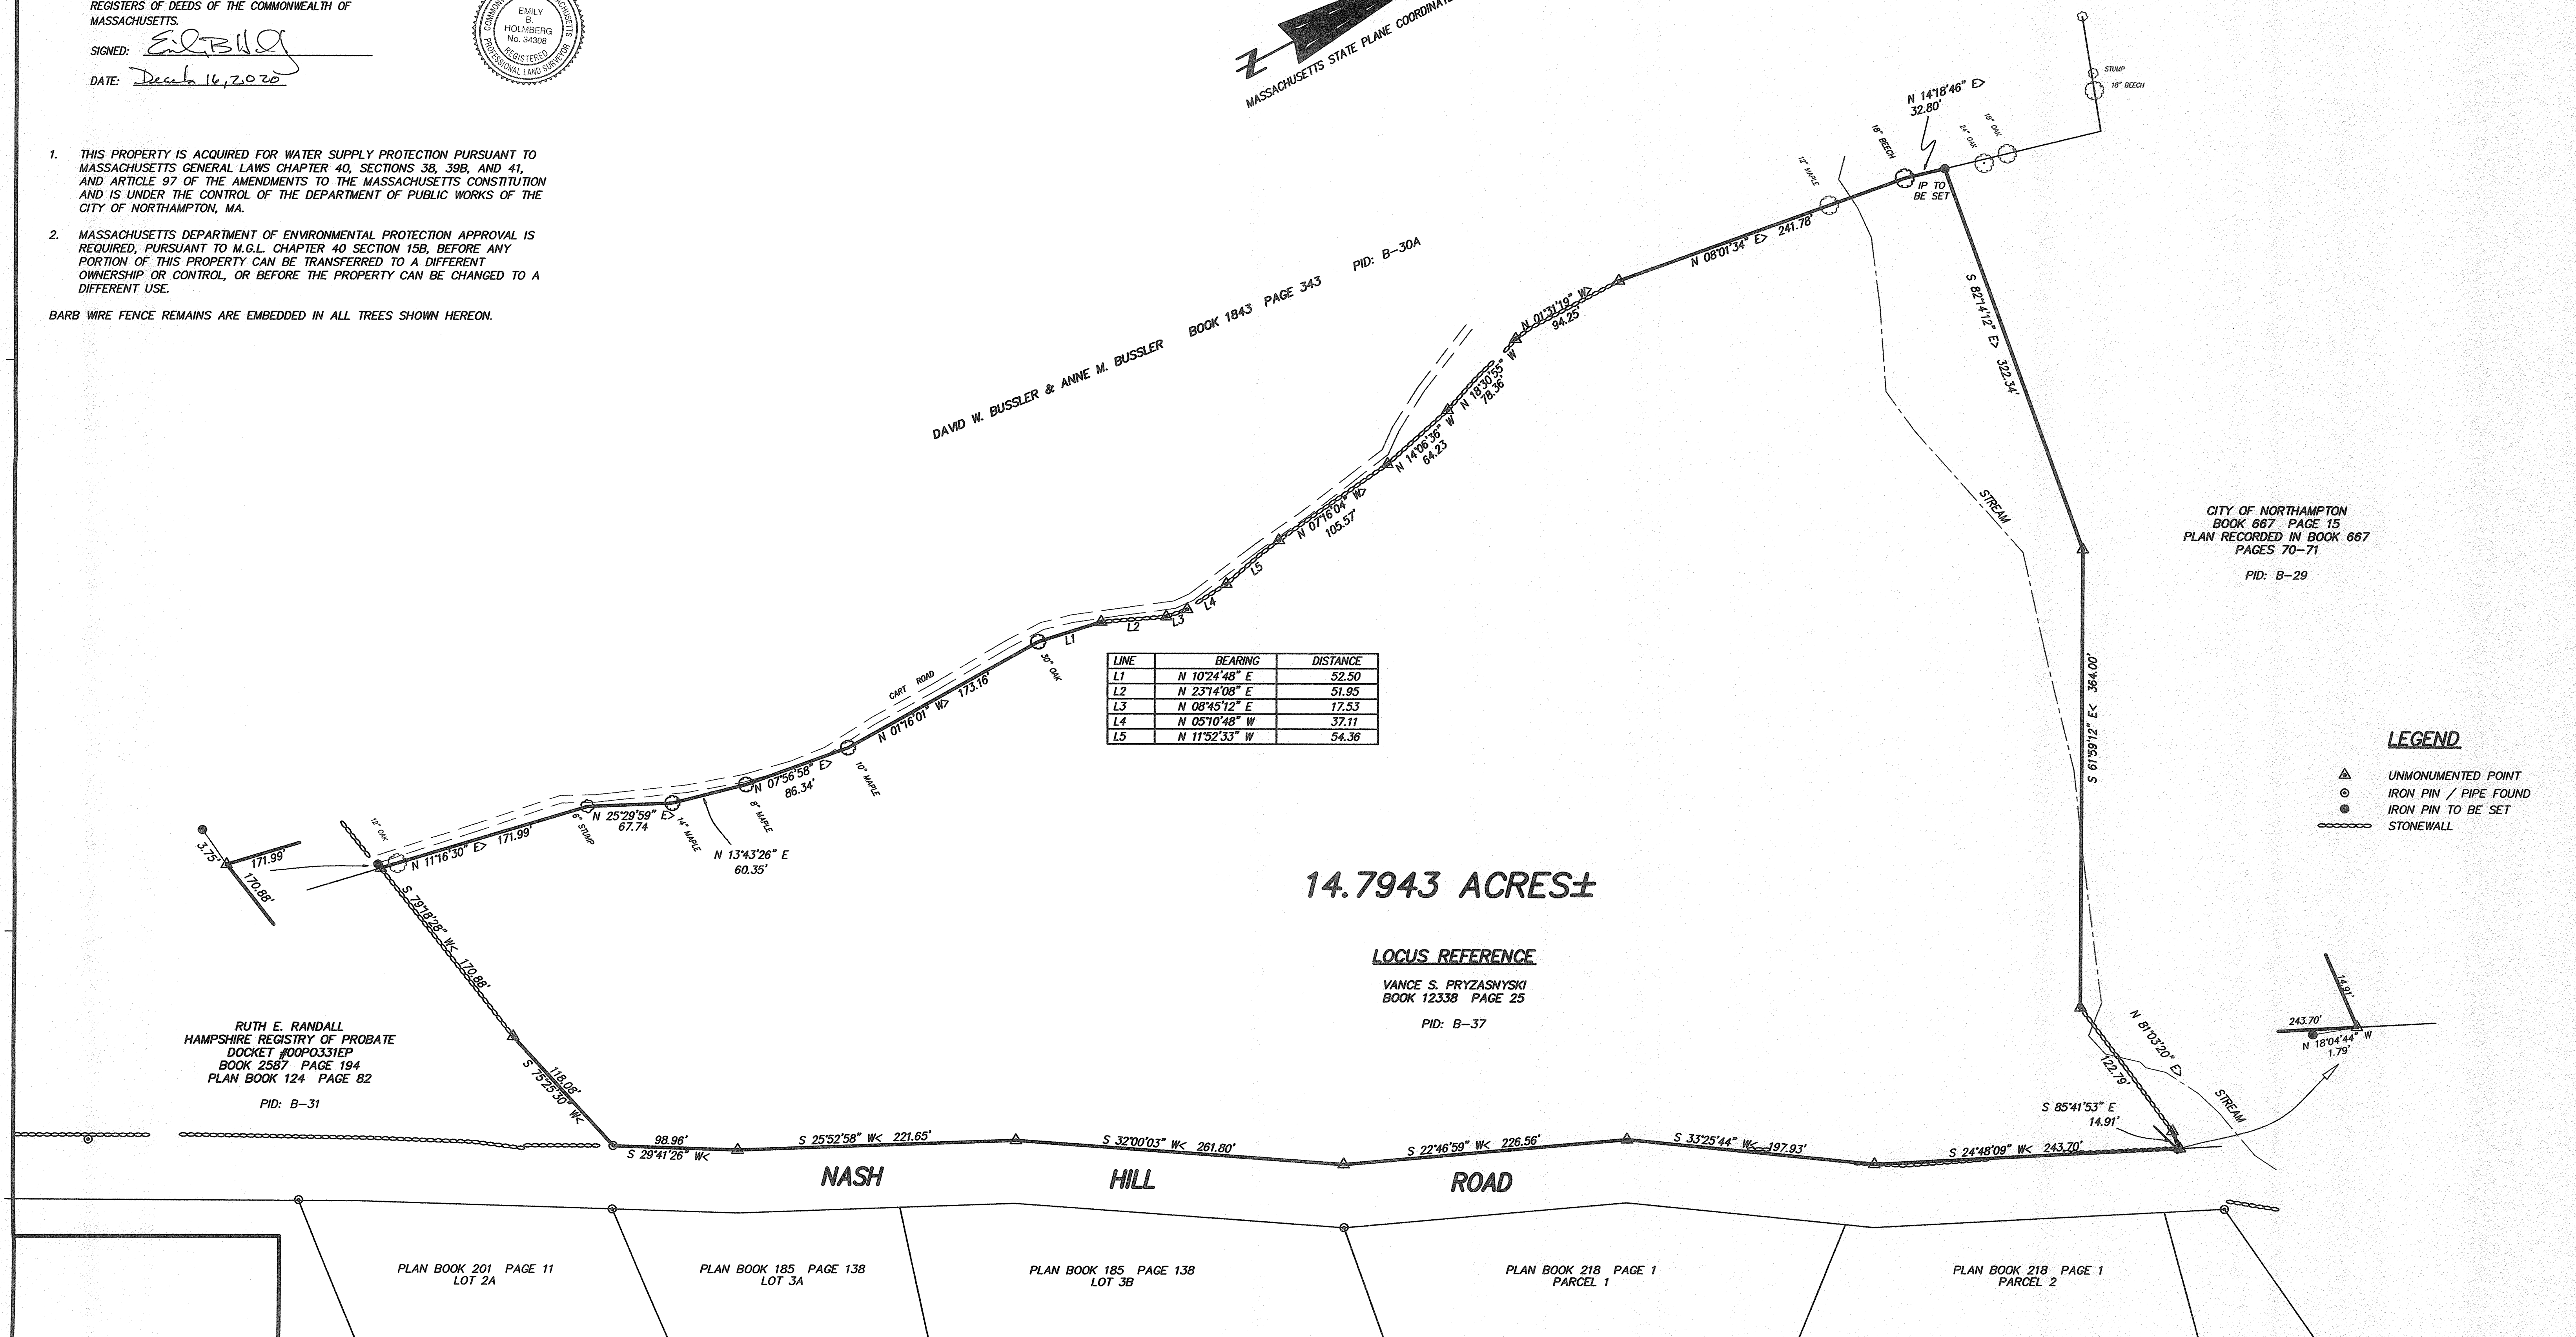

PLAN BOOK 201 PAGE 11 LOT 2A

PLAN BOOK 185 PAGE 138 LOT 3A

PLAN BOOK 185 PAGE 138 LOT 3B

PLAN BOOK 218 PAGE 1 PARCEL 1

PLAN BOOK 218 PAGE 1 PARCEL 2

FEET 0 60 SCALE 120 180		
METERS 0 18.3 36.6 54.9		
SURVEY: SO	FLD. BK:	
CALC: LWH	DESIGN:	
DRAFT: LWH	CHECK: EBH	
DATE	REVISION	BY

**Holmberg & Howe**  
 LAND SURVEYORS  
 87 UNION STREET  
 P.O. BOX 945  
 EASTHAMPTON, MA 01027  
 TELEPHONE (413) 529-1700  
 FAX (413) 529-2237

37 DAMON POND ROAD  
 CHESTERFIELD, MA 01012  
 TELEPHONE (413) 298-4525  
 FAX (413) 529-2237

PLAN OF LAND IN  
 WILLIAMSBURG, MASSACHUSETTS  
 PREPARED FOR  
 NORTHAMPTON DEPT. OF PUBLIC WORKS

SHEET: 1 OF 1 SCALE: 1" = 60' DECEMBER 16, 2020 JOB NO.: 2020-034